


MICROFILMED
MICROFILMED

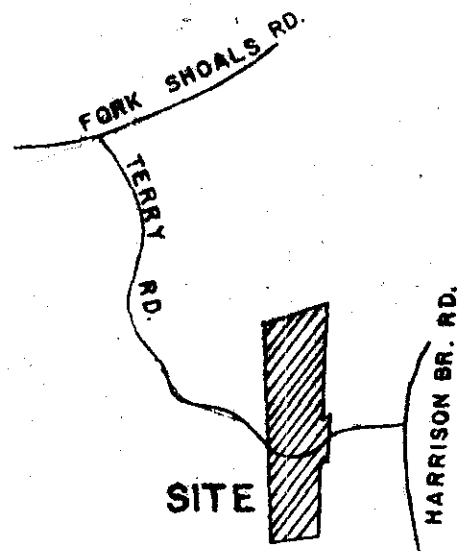

LOCATION MAP


MAGNETIC

JACK H. MITCHELL III & MARIAN H. MITCHELL
DEED BK. 1012 PG. 443, PLAT BK. ZZ PG. 169

LEROY CANNON, ALLINE CANNON & ANN W. HARRIS
DEED BK. 1050 PG. 368

WEST VA. PULP & PAPER CO.
DEED BK. 568 PG. 139
PLAT BOOK LL PG. 157

GUDRUN G. BANNEN
DEED BK. 737 PG. 179

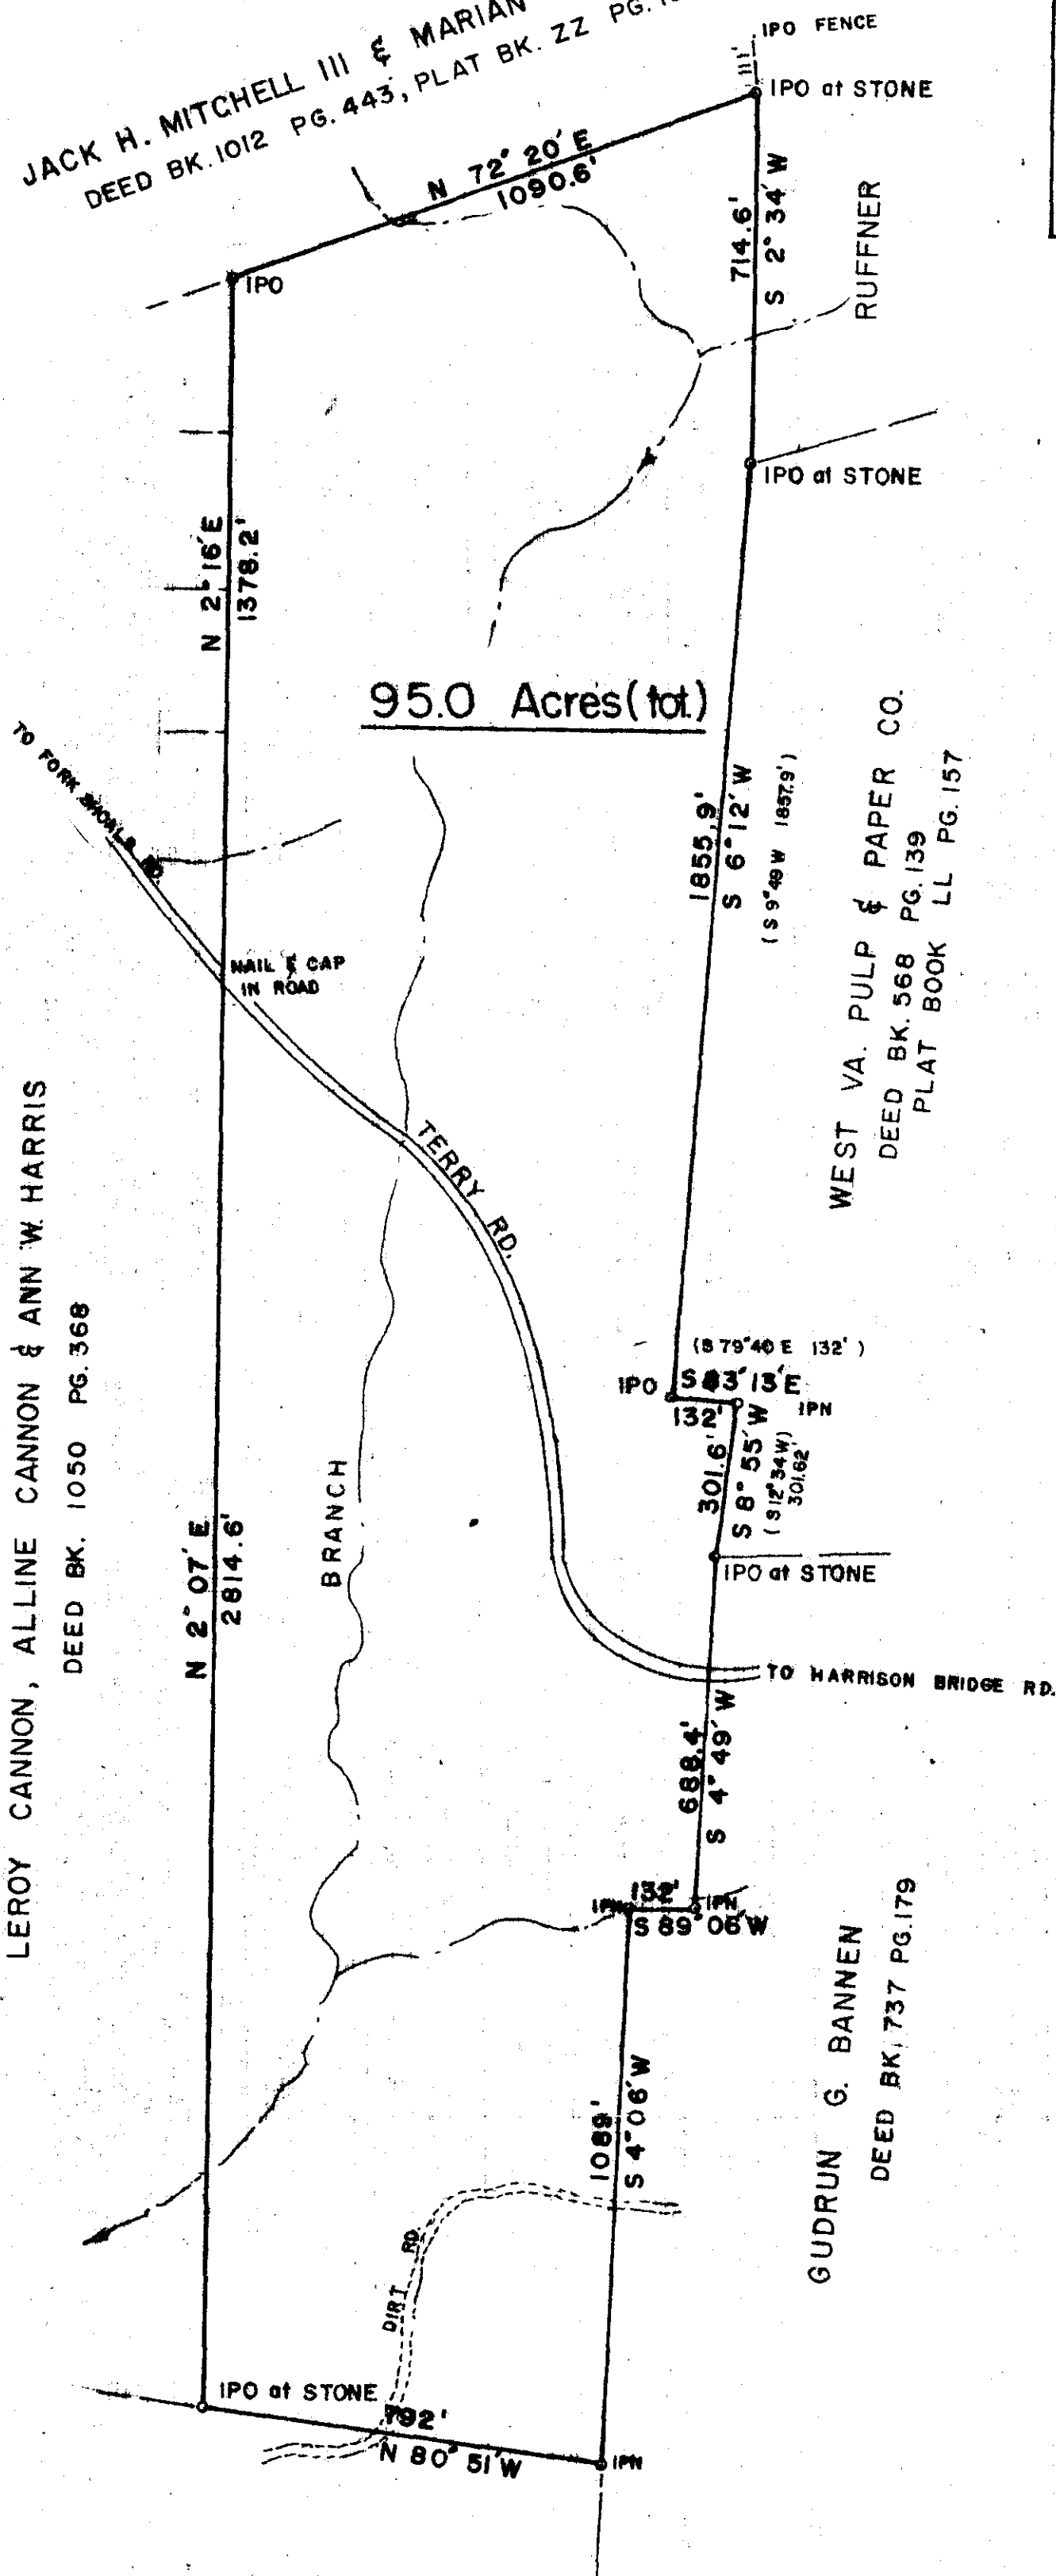

95.0 Acres (tot)

PLAT OF PROPERTY OF

J. A. ADAIR

GREENVILLE COUNTY, SOUTH CAROLINA

SCALE: 1" = 300'

JANUARY 1978

John E. Woods

JOHN E. WOODS
S.C. R.L.S. 3980



14399

OCT 28 1978