


FILED
GREENVILLE CO. S. C.
Nov 6 9 33 AM '79
DONNIE S. TANKERSLEY
R.M.C.

- T. M. VERDIN III -

- JERRENE M. VERDIN -

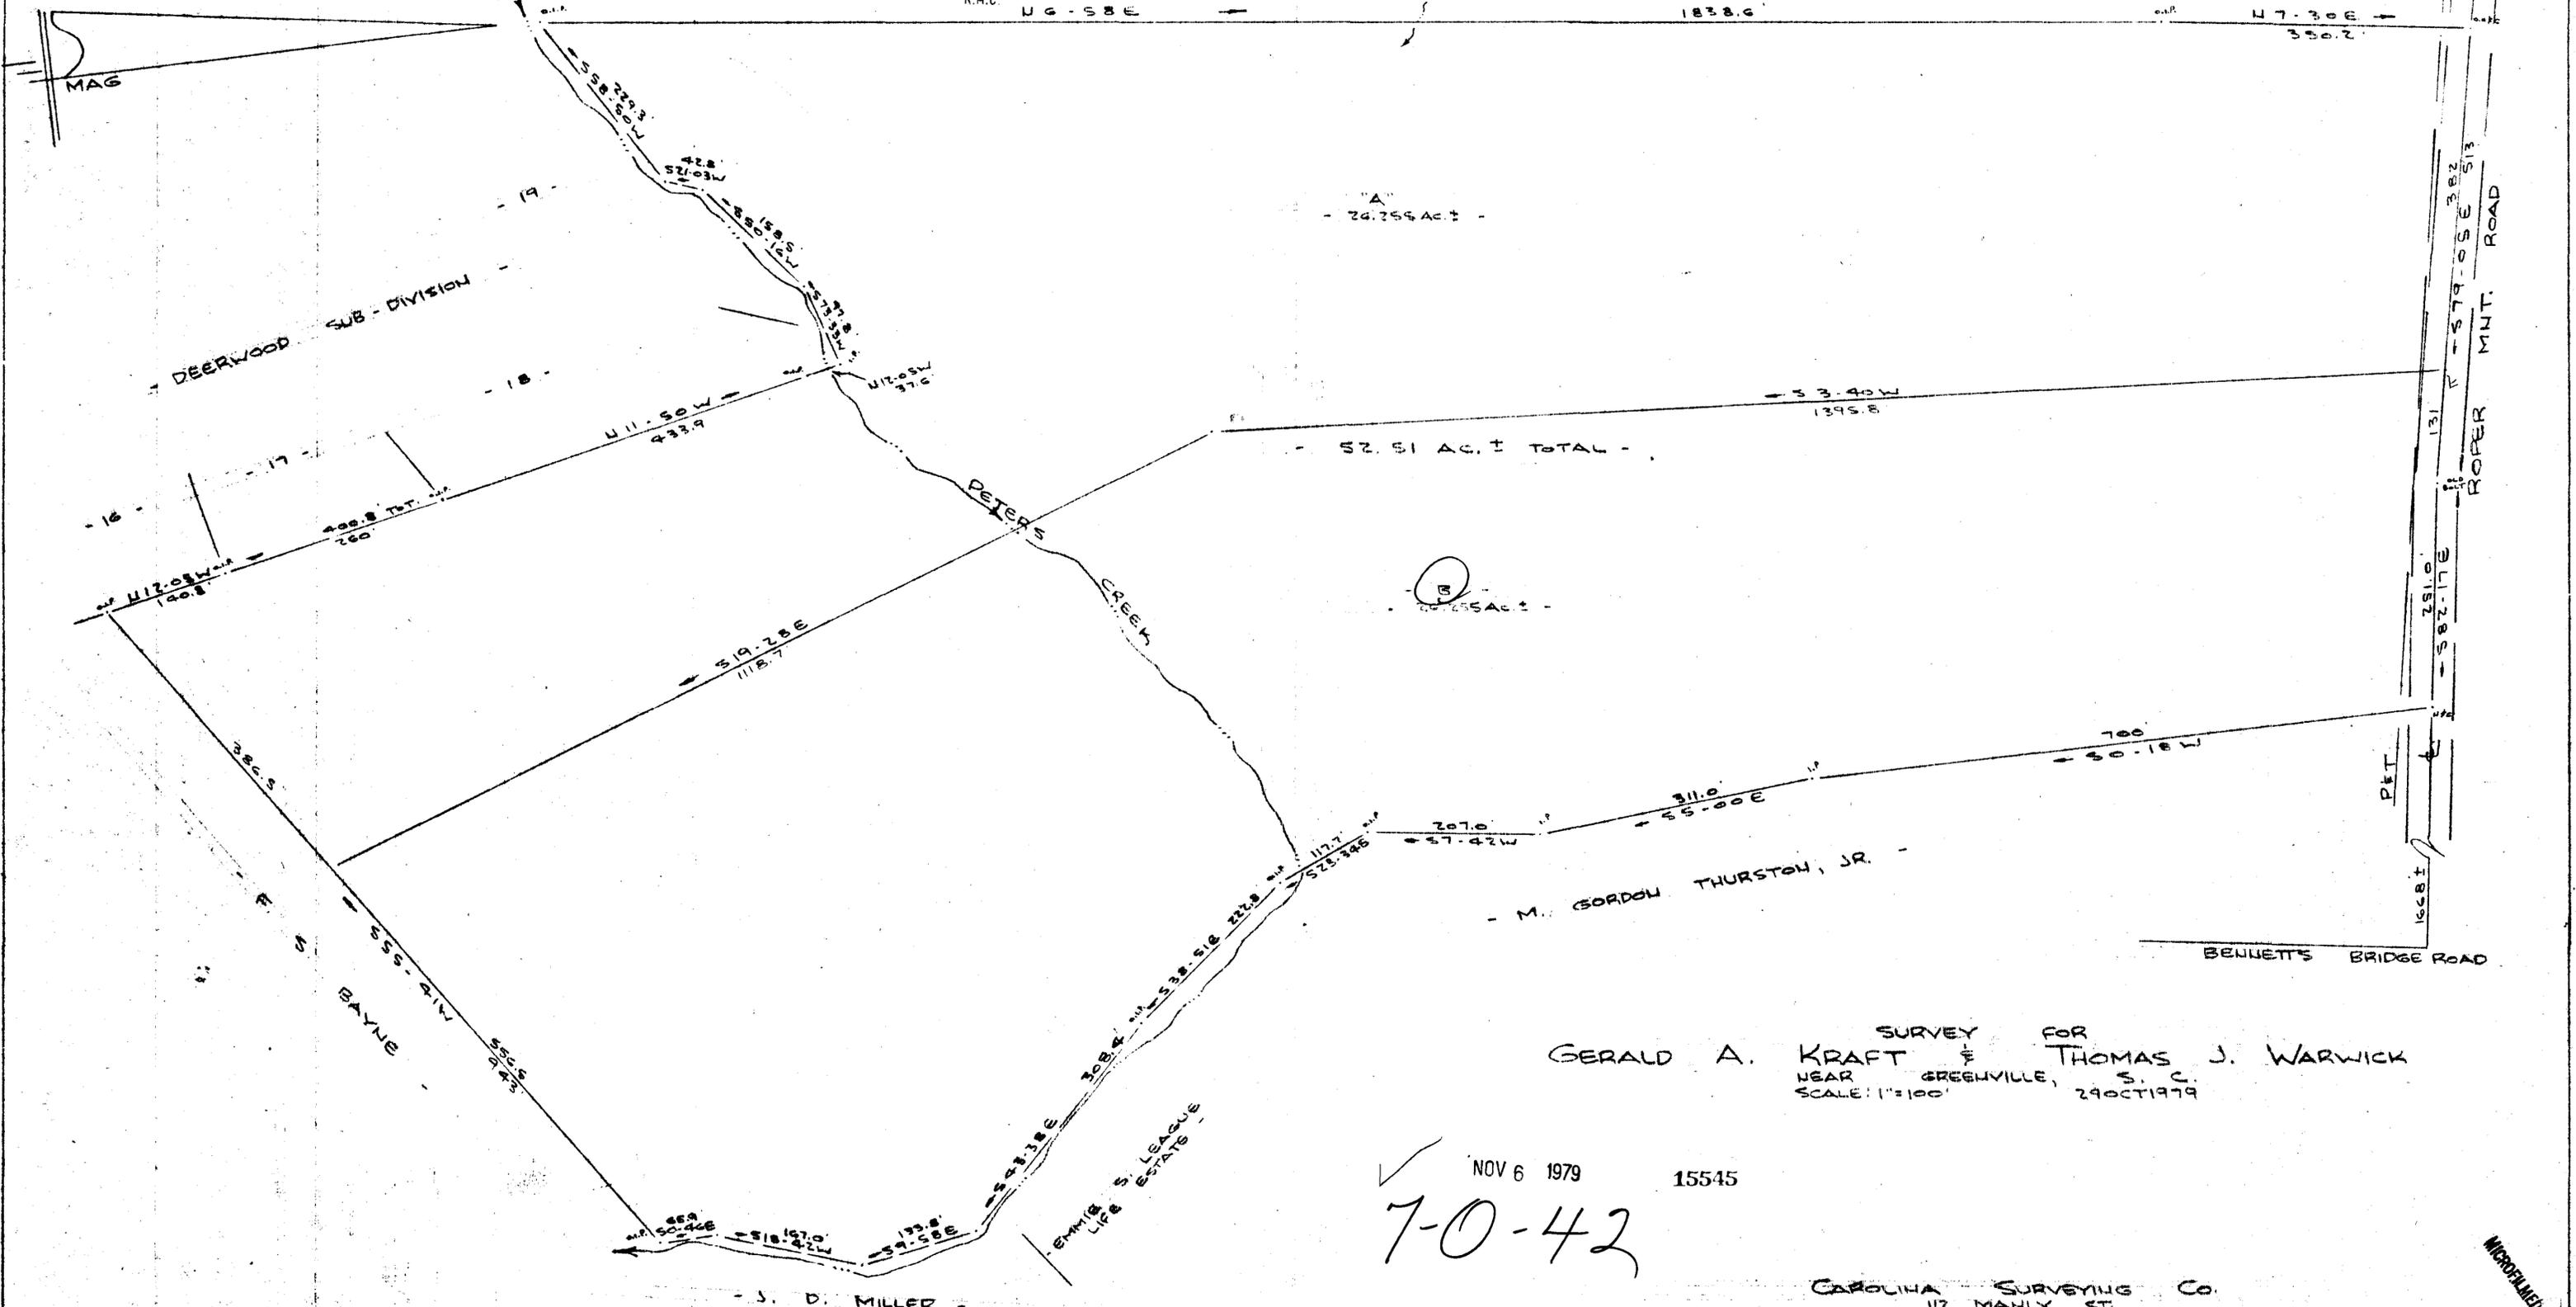

"A"
- 26.755 Ac. ± -

- 52.51 Ac. ± TOTAL -

"B"
- 26.755 Ac. ± -

- M. GORDON THURSTON, JR. -

- J. D. MILLER -

GERALD A. KRAFT SURVEY FOR THOMAS J. WARWICK
NEAR GREENVILLE, S. C.
SCALE: 1"=100' 29 OCT 1979

NOV 6 1979 15545
7-0-42

CAROLINA SURVEYING CO.
112 MANLY ST.
GREENVILLE, S. C.

R. B. BRUBAKER