



FILED
 GREENVILLE CO. S. C.
 Nov 16 3 04 PM '79
 DONNIE S. TANKERSLEY
 R.M.C.

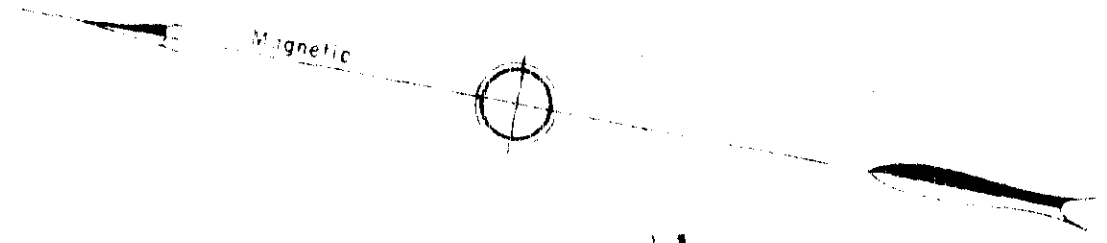

ALVIN B HOOD

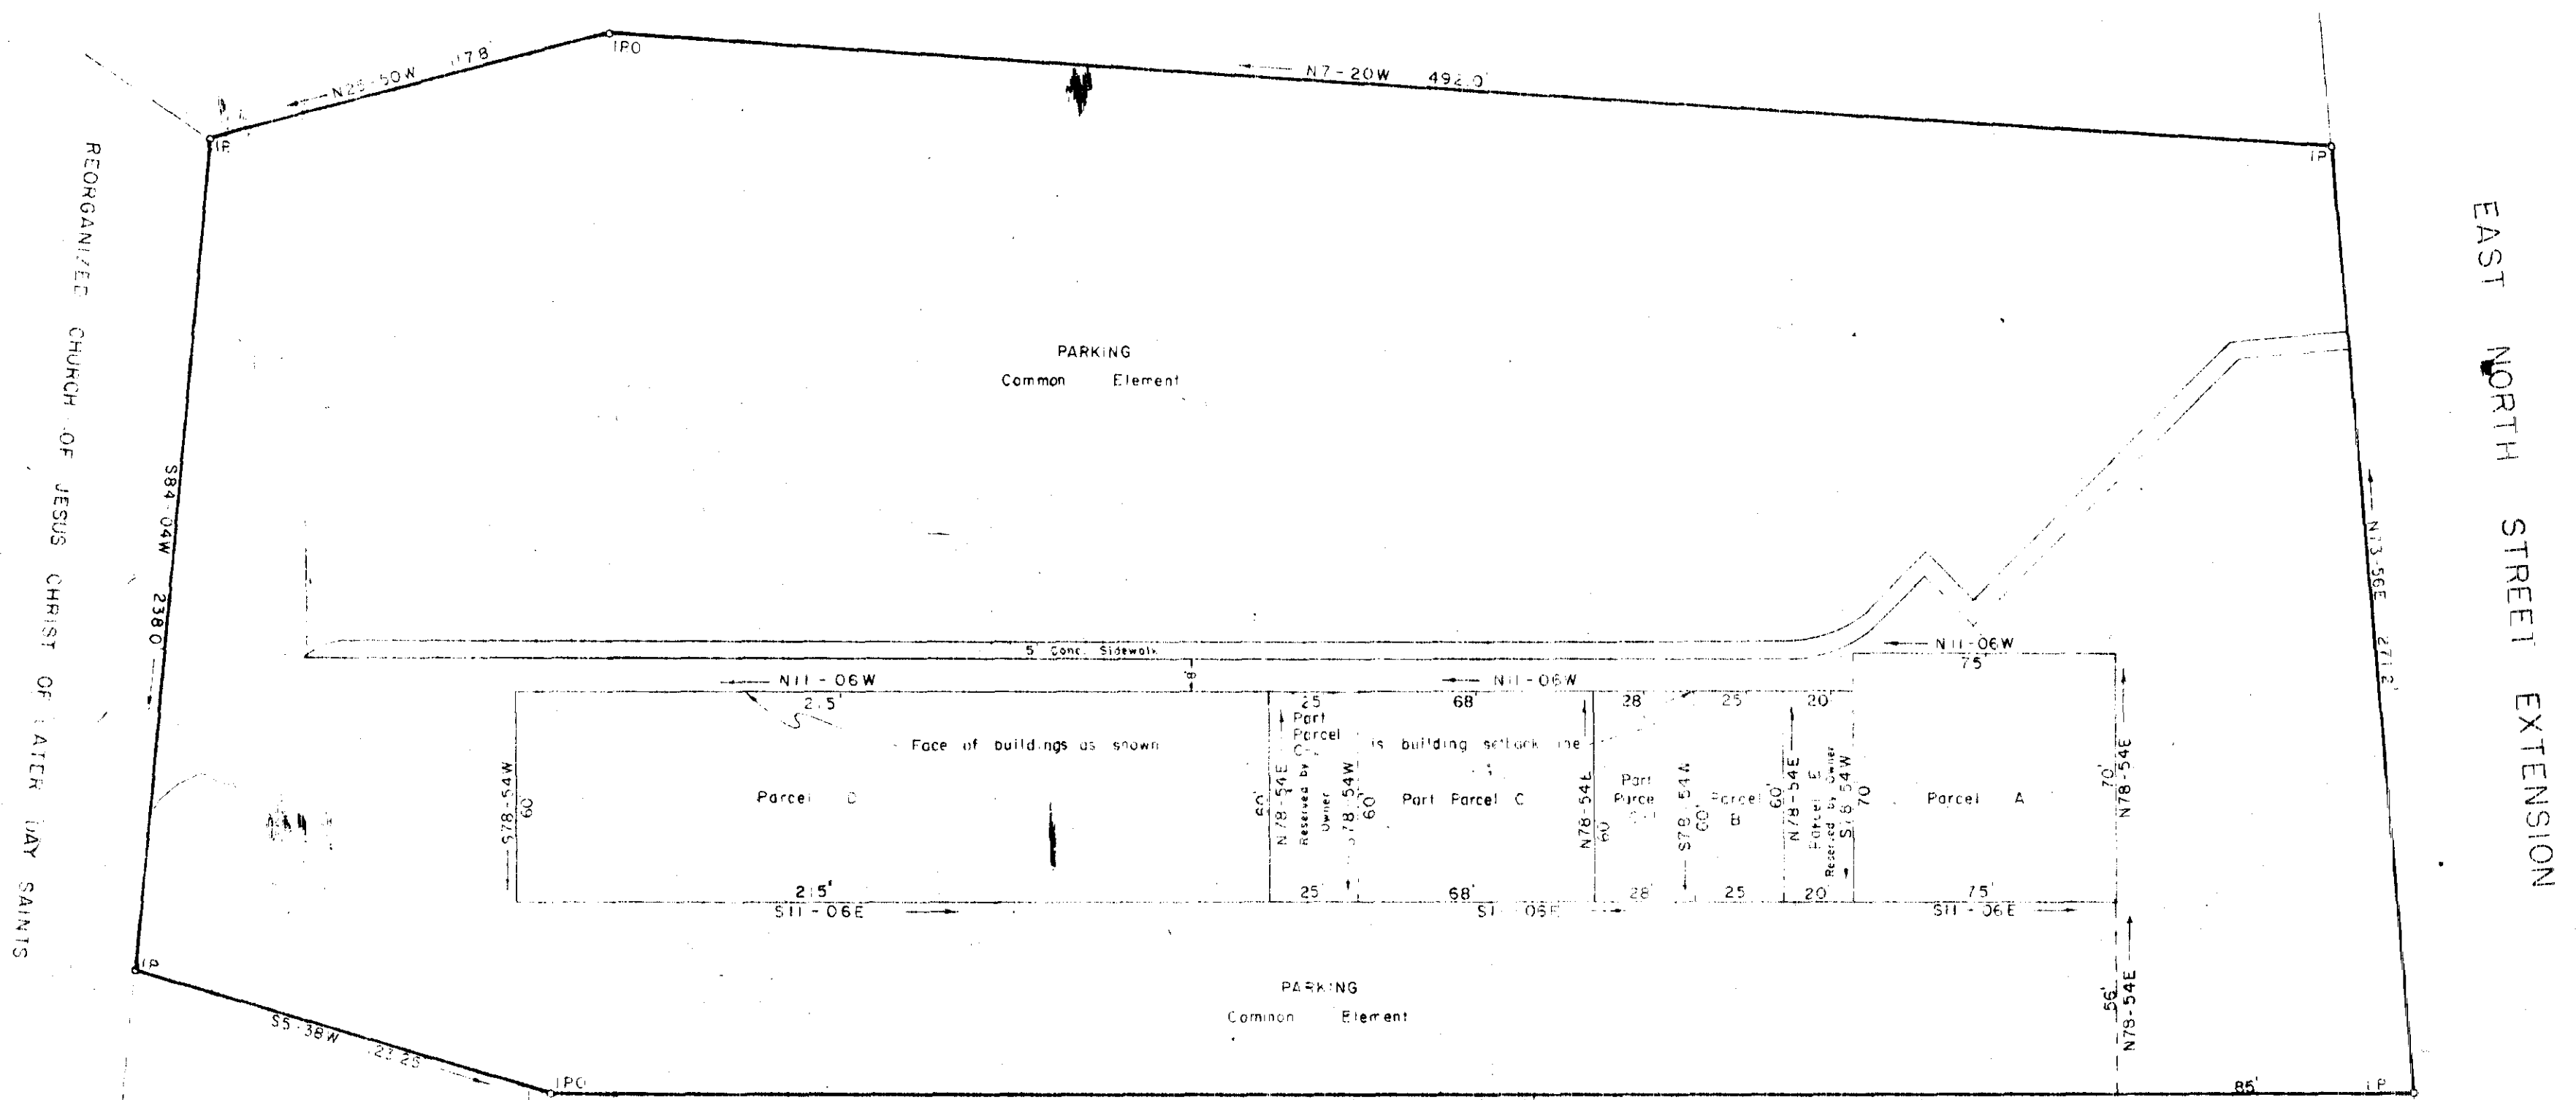

REORGANIZED CHURCH OF JESUS CHRIST OF LATTER DAY SAINTS

EAST NORTH STREET EXTENSION

NOV 16 1979

GCTO - 1 NOV 16 79 1108

MAHAWES
 SIMISTER DOUGLAS DELK BAKER LEATHERS
 EASTSIDE PROFESSIONAL COURT
 GREENVILLE CO, SC
 16790
 7-0-46
 CUNNINGHAM ROAD

THIS PLAT IS NOT A SUBDIVISION
 AS DEFINED BY THE GREENVILLE
 COUNTY SUBDIVISION REGULATIONS.
 6/22/79 *Roger J. Carter*
 Chairman, Secretary, or Director of
 Planning.
 Greenville County Planning Commission

Scale 1" = 40' June, 1979
 DALTON & NEVES CO., ENGINEERS
 121 MANLY STREET
 GREENVILLE, S. C.

AREA = 4.08 ACRES

MICROFILMED