


FILED
 GREENVILLE CO. S. C.
 Nov 19 11 16 AM '79
 DONNIE S. TANKERSLEY
 R.M.C.

8/21/81 AON


PROPERTY TO BE DEEDED BY
ABNEY MILLS
 TO
ALLIED PRODUCTS CORPORATION
 GREENVILLE COUNTY, S. C.

Scale 1" = 300' November, 1979
 DALTON & NEVES CO., ENGINEERS
 121 MANLY STREET
 GREENVILLE, S. C.

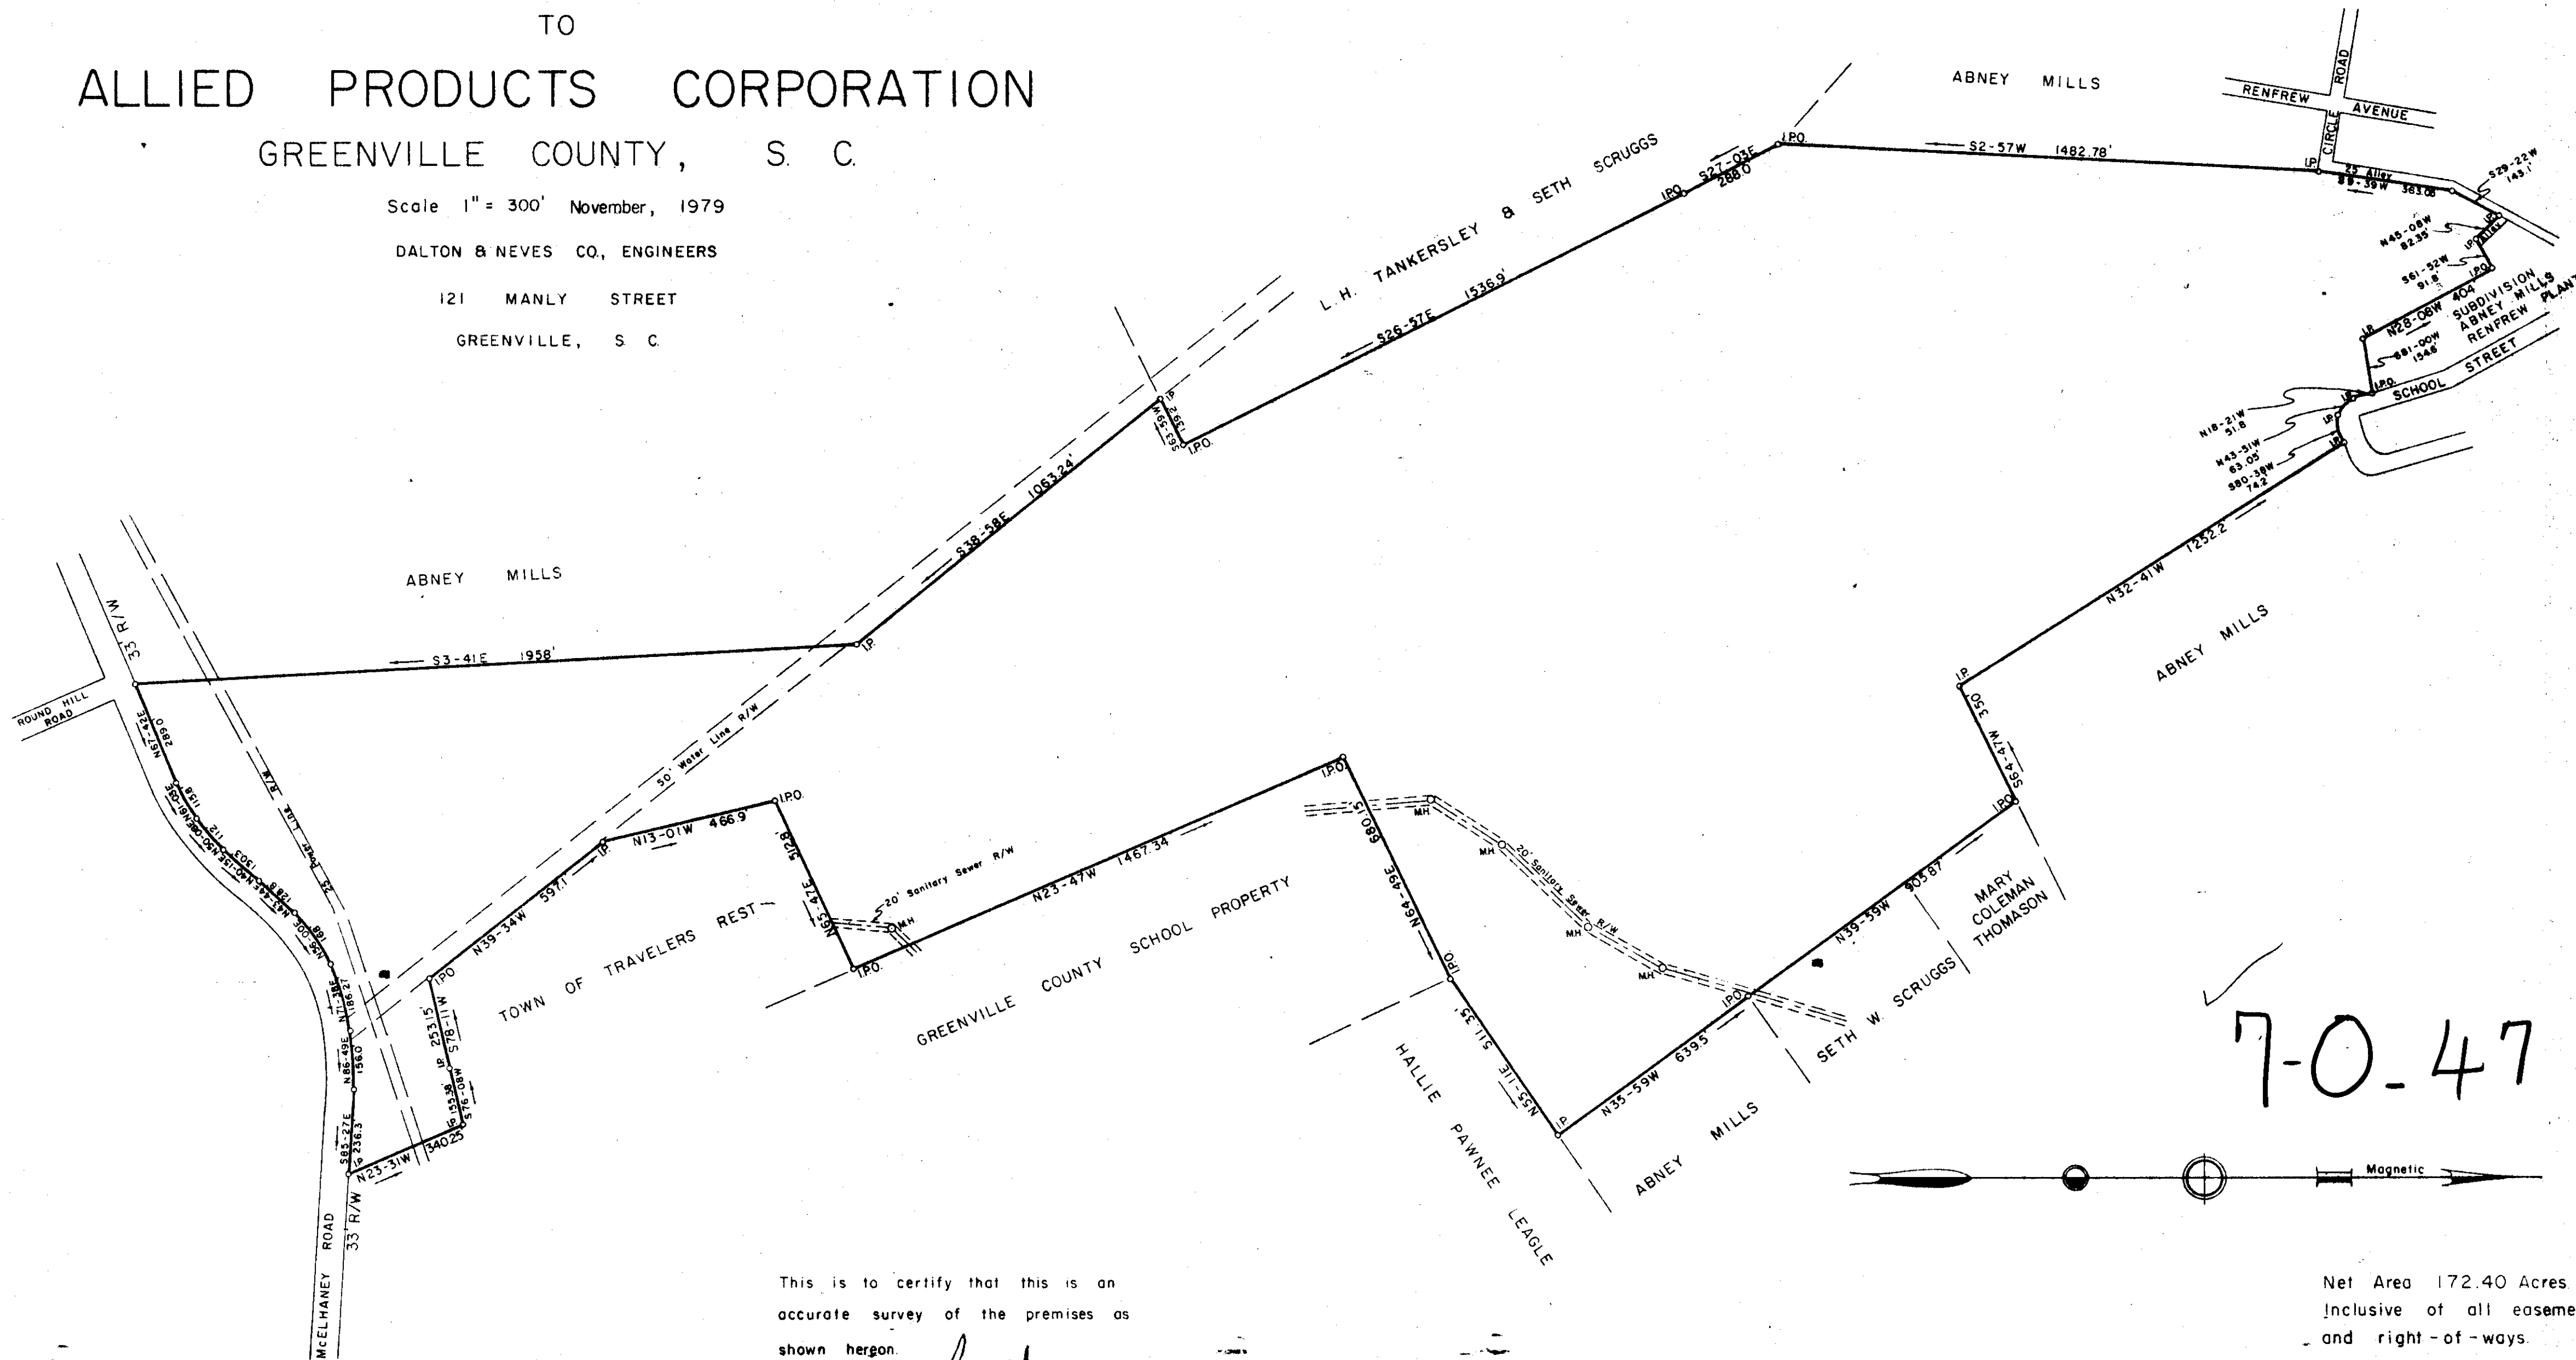

7-0-47

17017

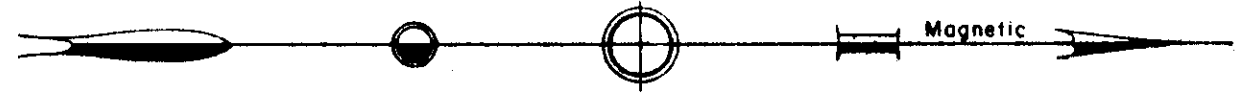

This is to certify that this is an accurate survey of the premises as shown hereon.

R.W. Dalton
 S. C. Reg. No. 916

Net Area 172.40 Acres
 Inclusive of all easements
 and right-of-ways.

GCTO --- 1NO19 79 1217

5.000CI

FB 442 8 444

MICROFILMED