

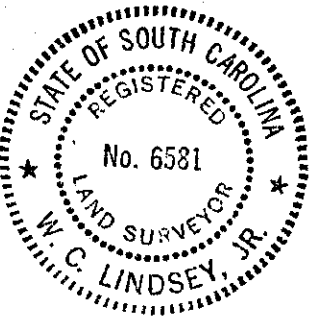


DEC 27 9 33 AM '79

DONNIE S. TANKERSLEY
R.M.C.

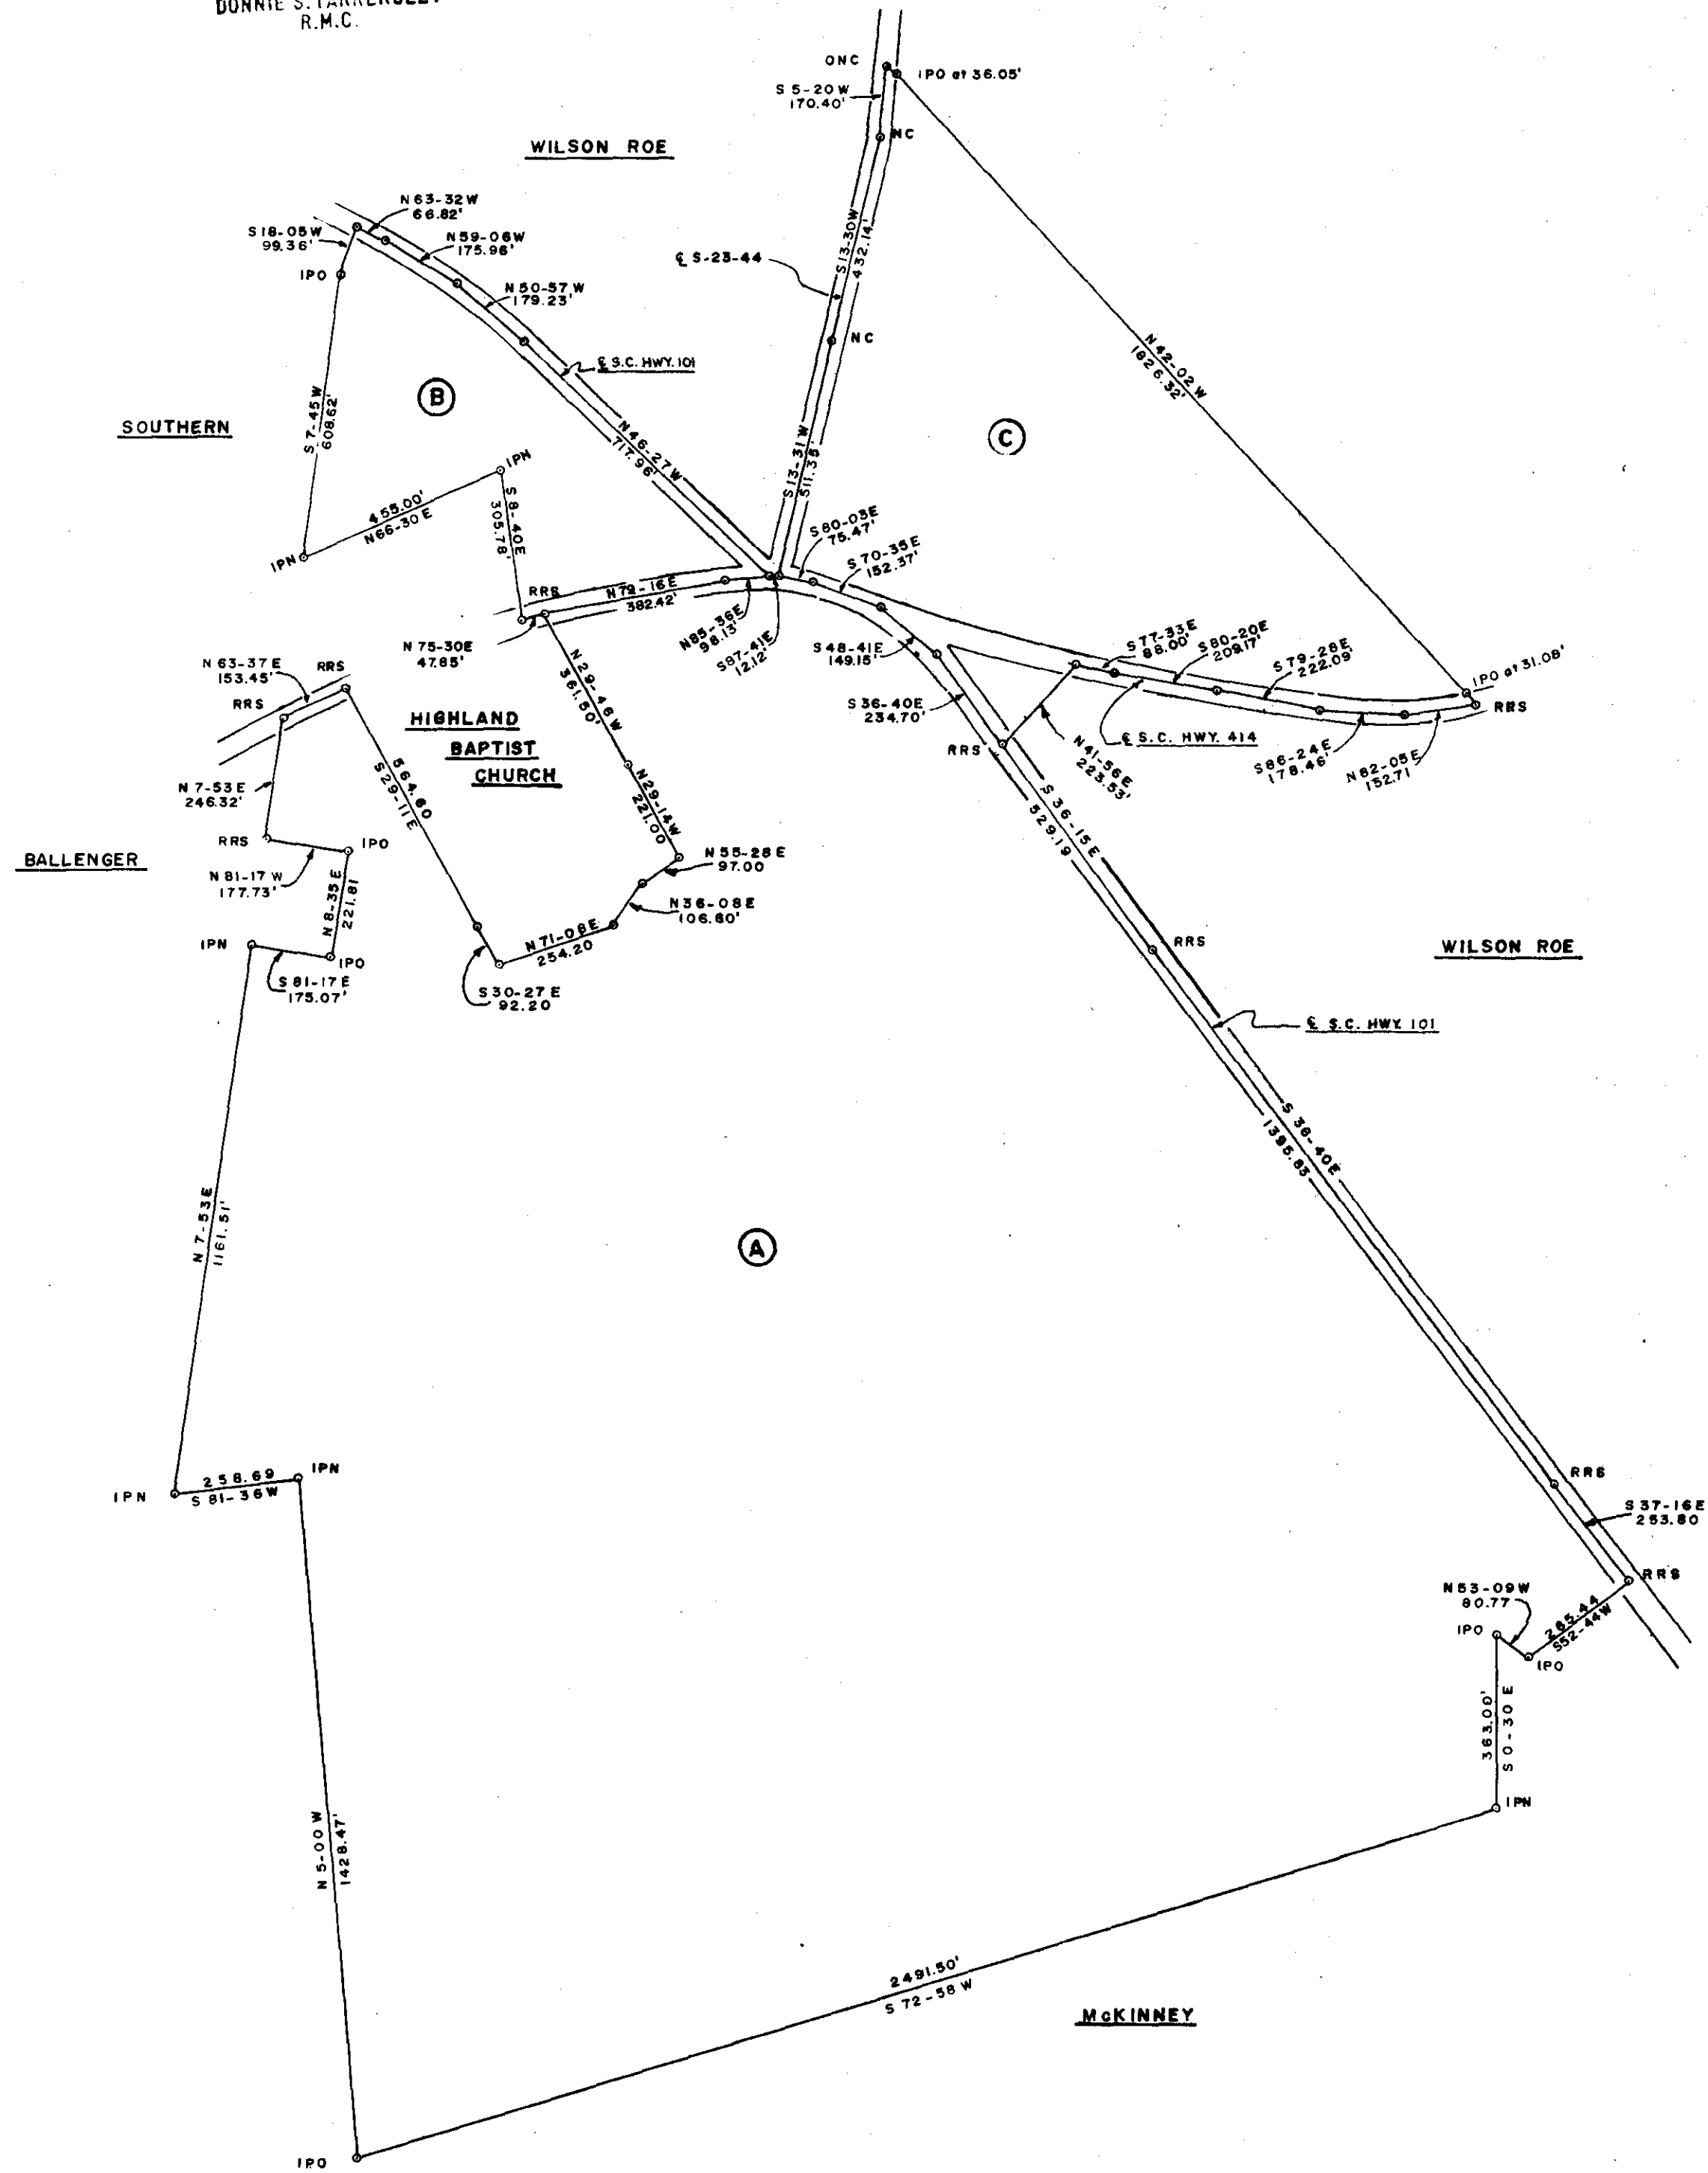

W.C. Lindsey, Jr.

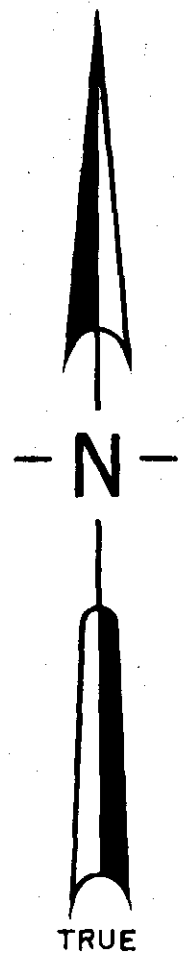

REFERENCES

- DEED BK. 320-391
- 882-182
- 427-317
- 315-303
- 427-451
- 161-139
- 428-226
- 848-443
- 602-23
- PLAT BK. T-303
- T-304

ACREAGE

- PARCEL A 139.20
- B 8.31
- C 21.20

20536
7-0-60

NANCY W. FINLEY ESTATE		
LOCATED IN HIGHLAND TOWNSHIP		
GREENVILLE COUNTY SOUTH CAROLINA		
SURVEYED FOR MRS. WILSON ROE		
SURVEYED BY LINDSEY & ASSOCIATES		
RT. 1, TAYLORS, SOUTH CAROLINA 29687		
10-30-78	1" = 300'	1017