

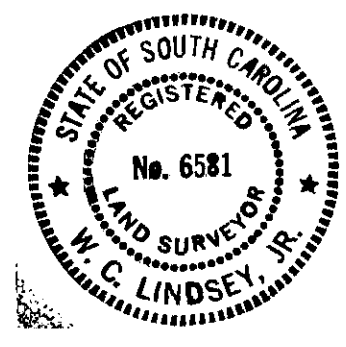


FILED
 GREENVILLE CO. S.C.
 Dec 27 9 33 AM '79
 DONNIE S. TANKERSLEY
 R.M.C.

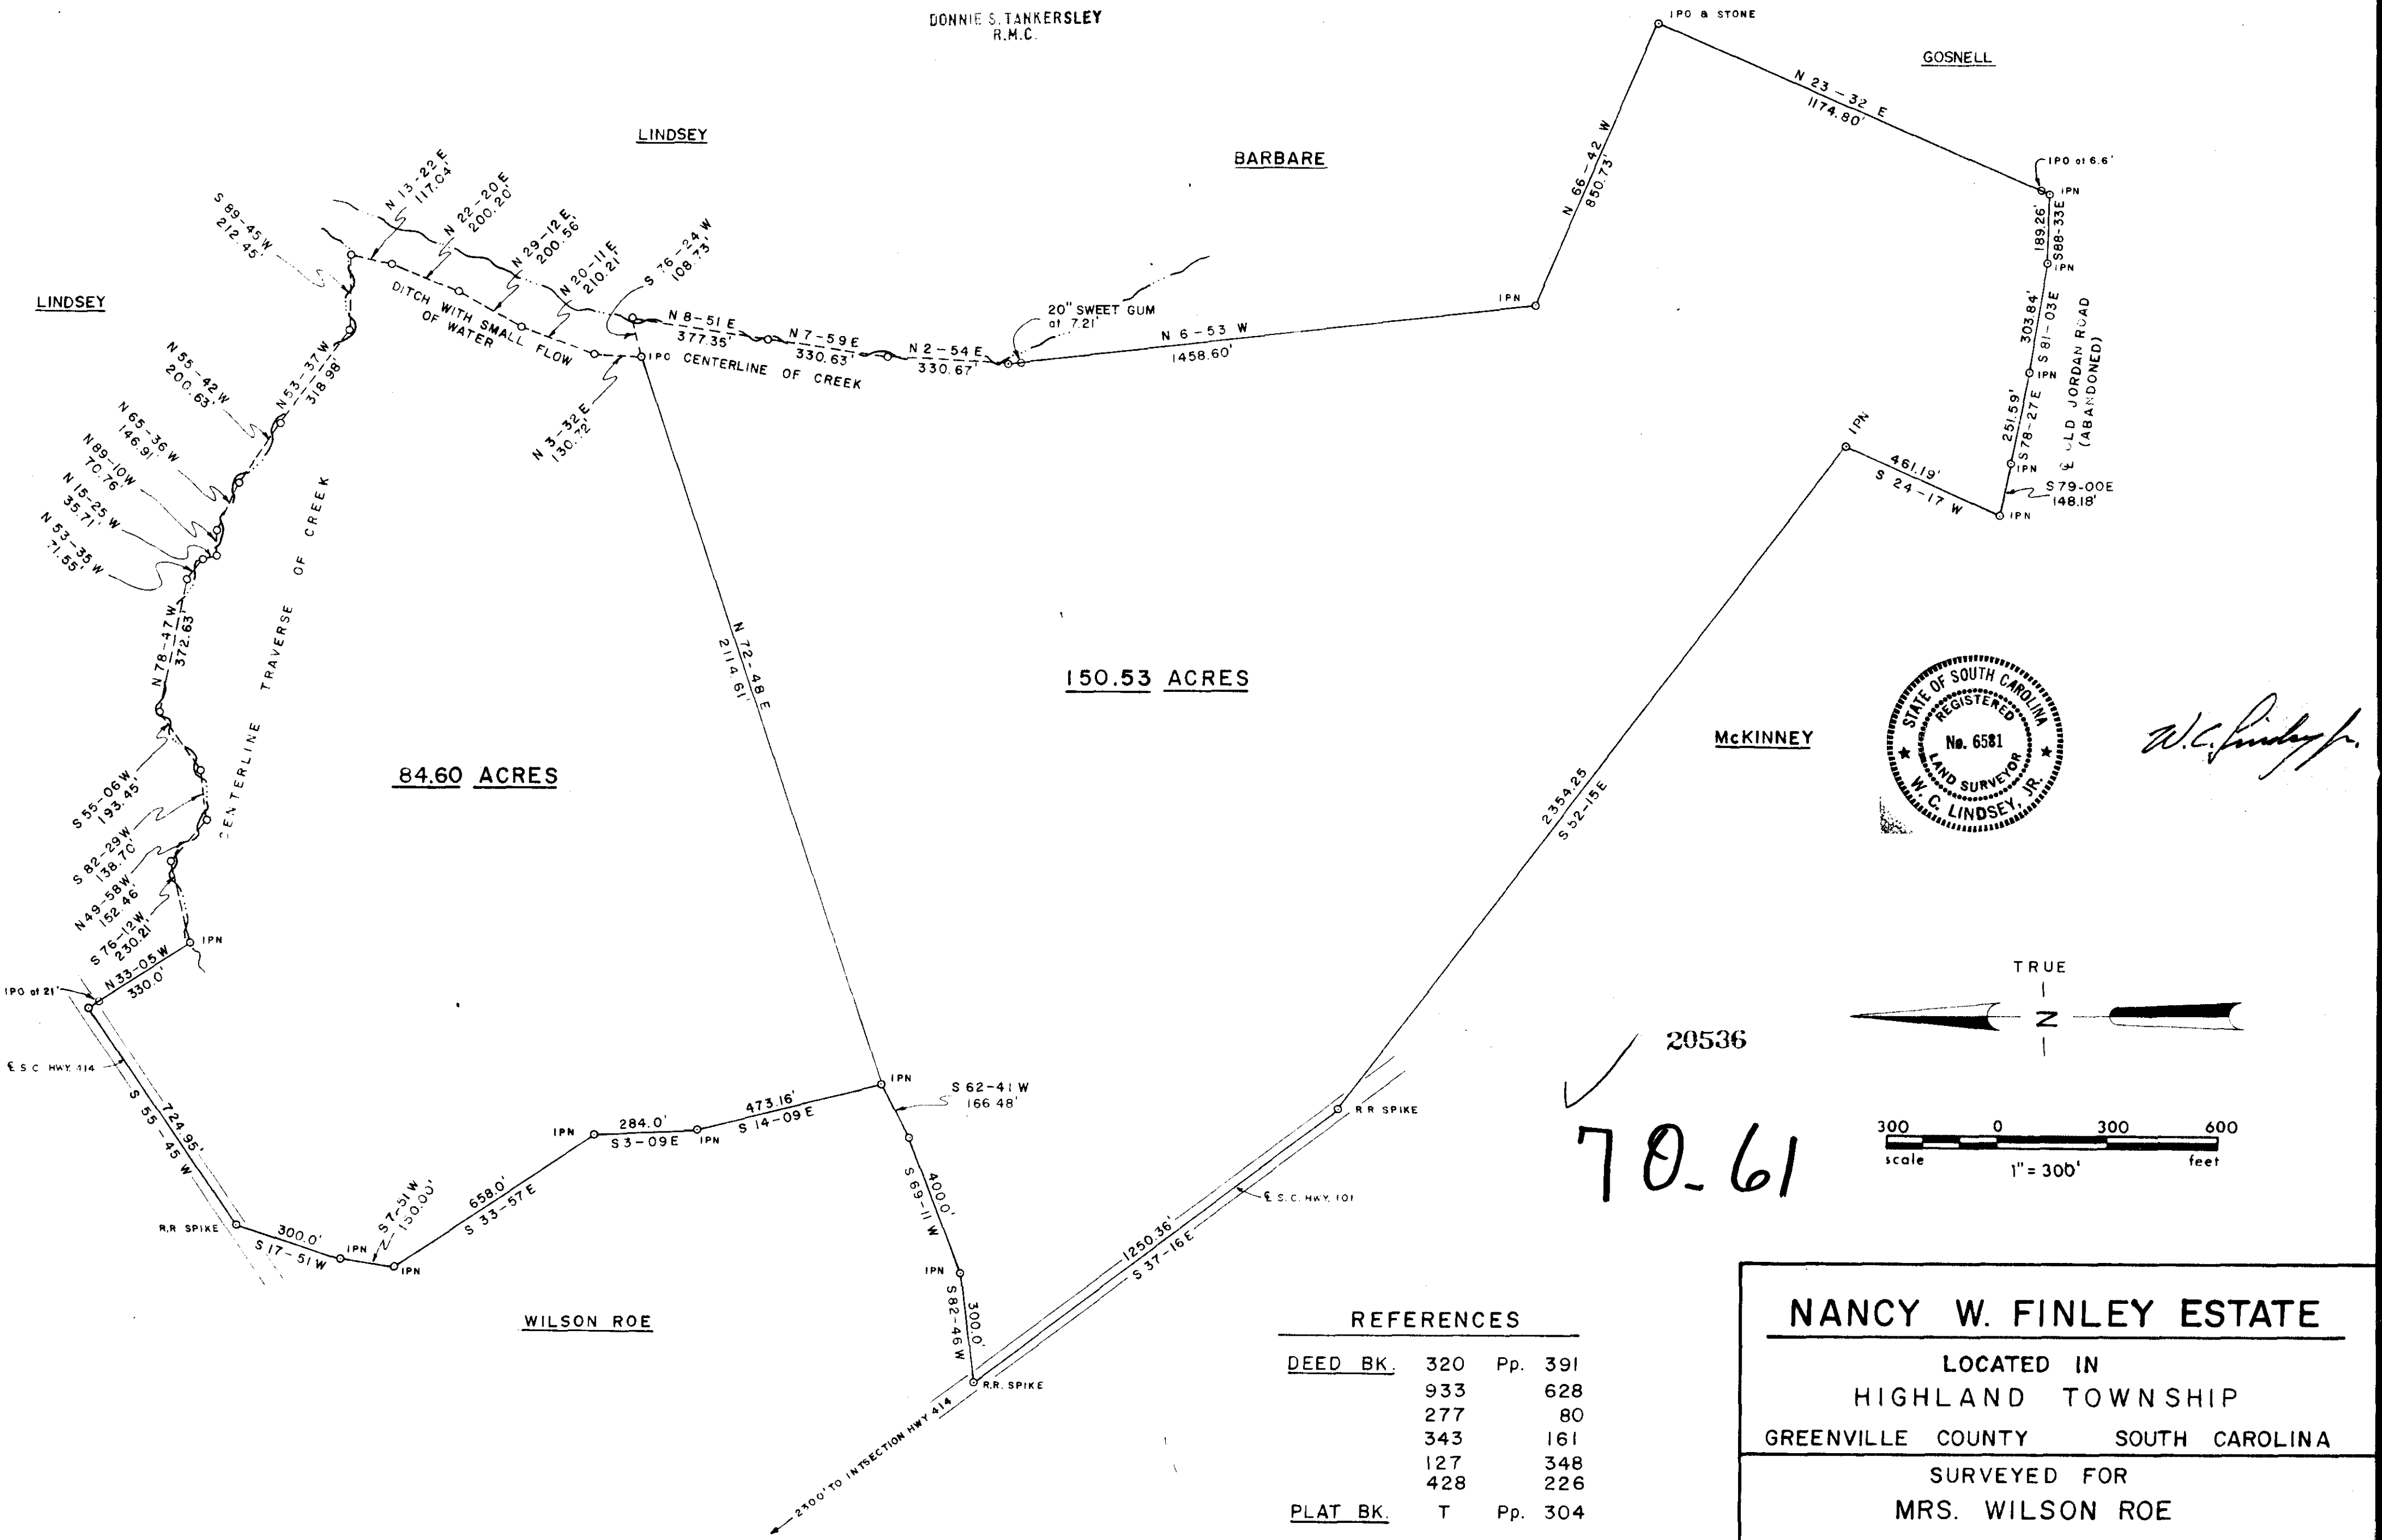

W.C. Lindsey Jr.

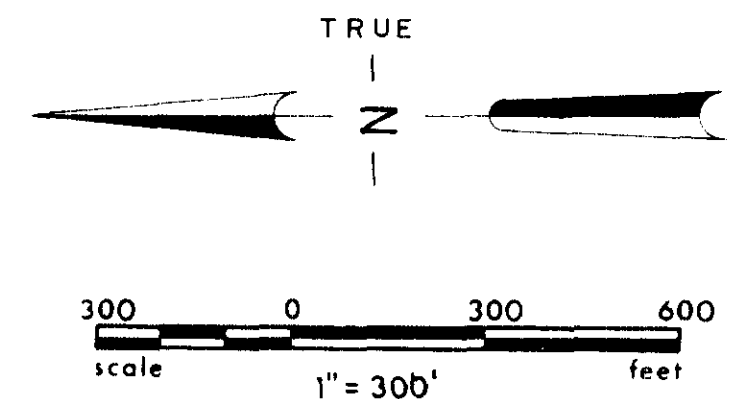

70.61

REFERENCES

DEED BK.	320	Pp.	391
	933		628
	277		80
	343		161
	127		348
	428		226
PLAT BK.	T	Pp.	304

NANCY W. FINLEY ESTATE

LOCATED IN
 HIGHLAND TOWNSHIP
 GREENVILLE COUNTY SOUTH CAROLINA

SURVEYED FOR
 MRS. WILSON ROE

SURVEYED BY
LINDSEY & ASSOCIATES
 RT. 1, TAYLORS, SOUTH CAROLINA 29687

8-23-78 1" = 300' 1017