


MICROFILMED

FILED  
GREENVILLE CO. S.C.  
JAN 3 3 05 PM '80  
DONNIE S. TANKERSLEY  
R.M.C.

JAN 3 1980

PROPERTY OF  
**T. WALTER BRASHIER**  
NEAR GREENVILLE GREENVILLE CO.  
SOUTH CAROLINA  
JUNE 15, 1978


REVISED AUG 30, 1978 - UTILITY EASEMENTS  
NOV 13, 1979 - LOT ON HWY 14 - PLAT BK 54-111  
SURVEY BY JONES ENGINEERING

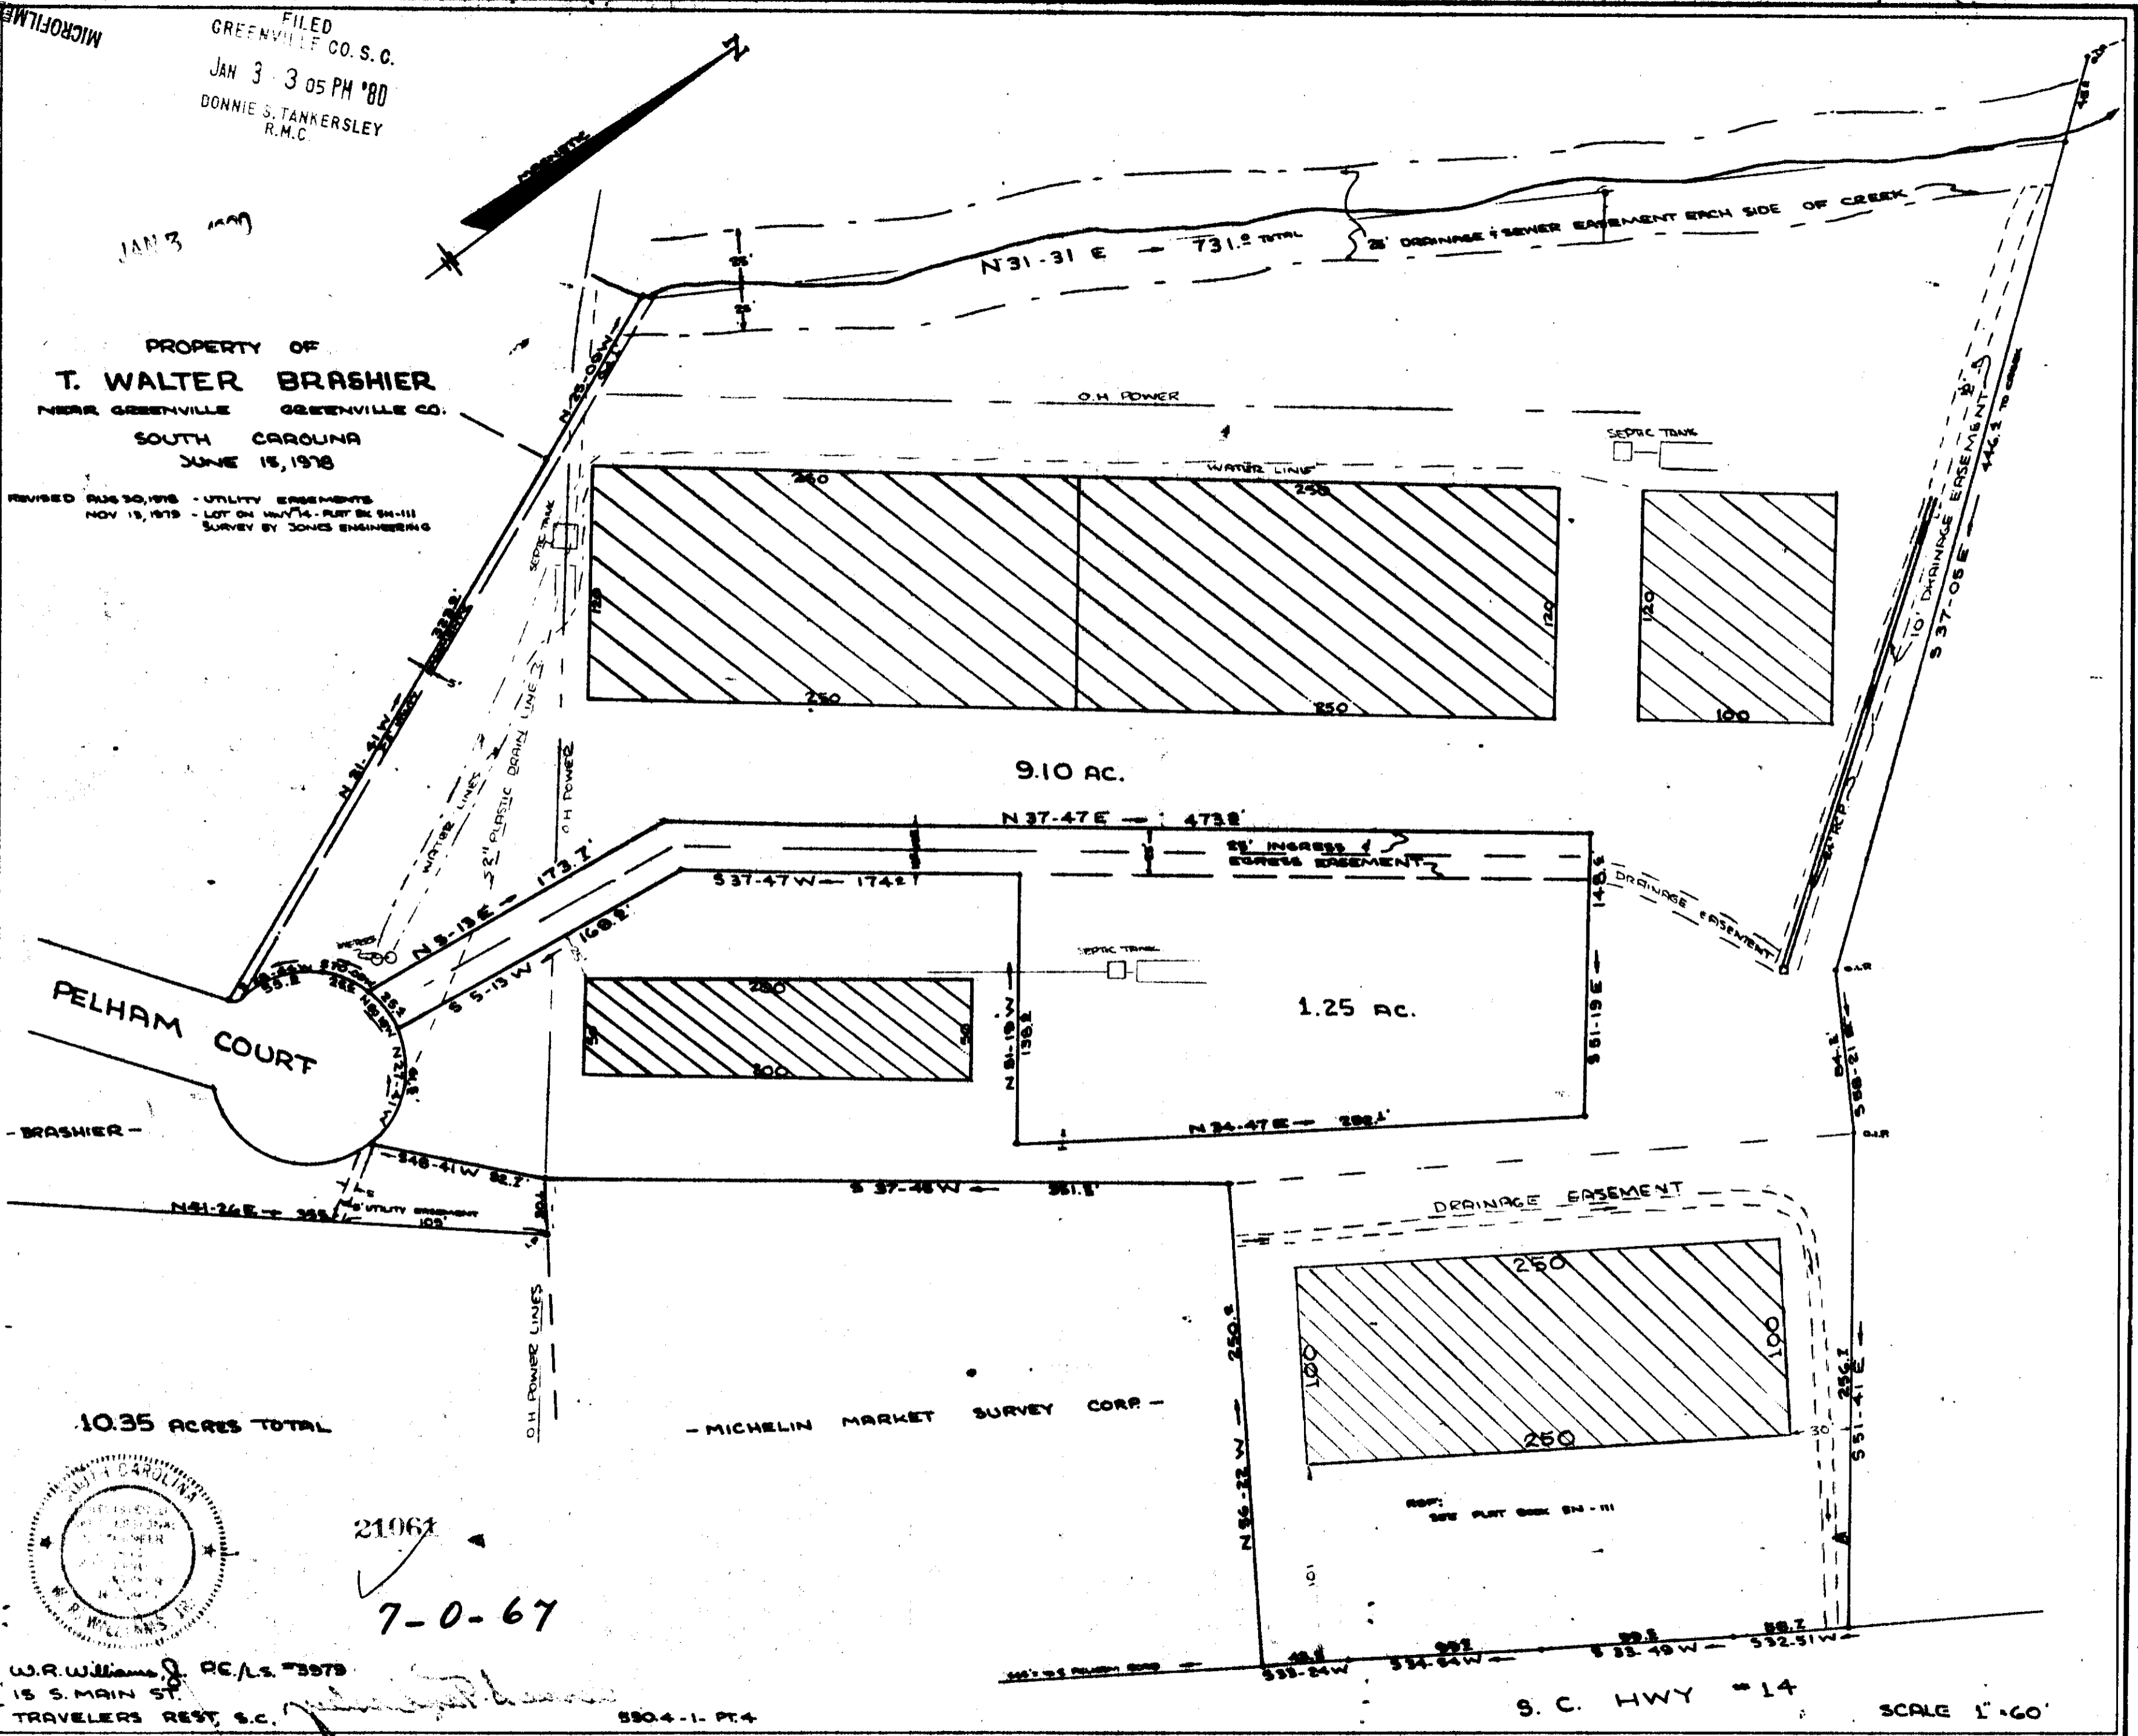

GCTO --- 1 JA03 80 1464

5.0001

10.35 ACRES TOTAL

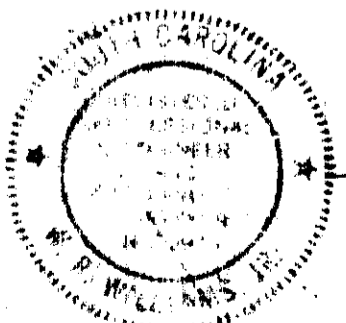

21061  
7-0-67

W.R. Williams, Jr. R.E./L.S. 3978  
15 S. MAIN ST.  
TRAVELERS REST, S.C.

- MICHELIN MARKET SURVEY CORP -

590.4-1-PT.4

S. C. HWY - 14

SCALE 1"=60'