


FILED  
 GREENVILLE CO. S. C.  
 JAN 11 2 33 PM '80  
 DONNIE S. TANKERSLEY  
 R.M.C.

NOTE: Information on Traverse line taken from  
 Plats recorded in Plat Book XX Page 17  
 & Plat Book N.W. Page 19

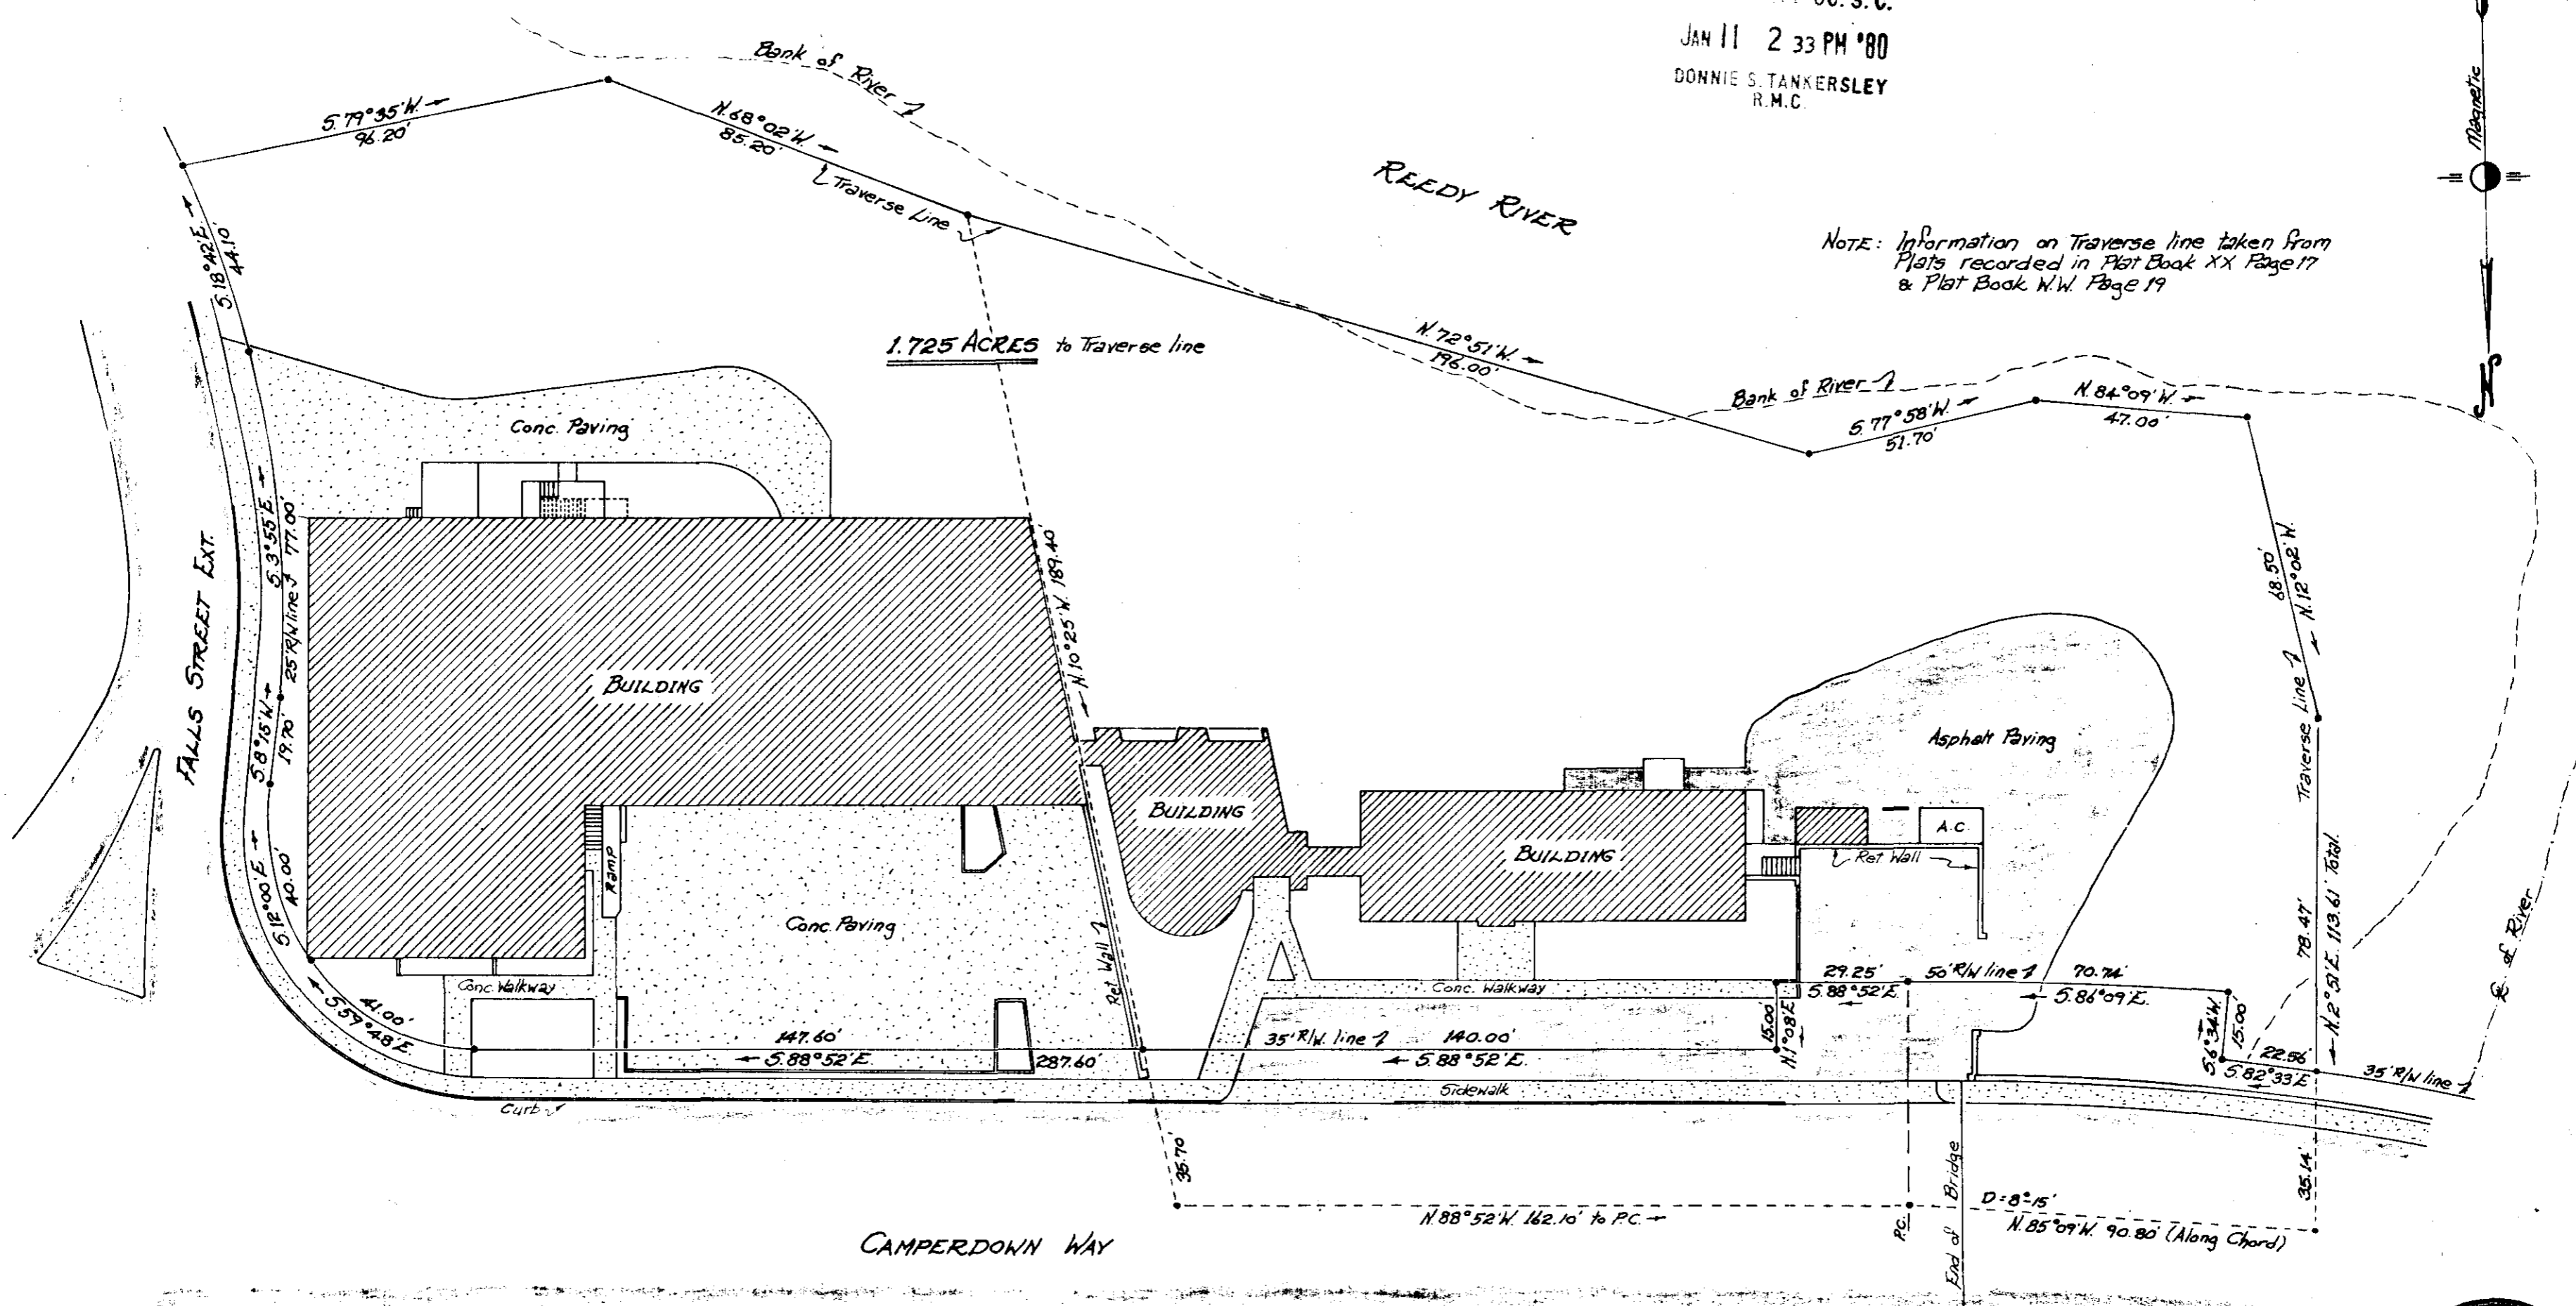

PROPERTY OF  
**JURAL LIMITED PARTNERSHIP**

21802

JAN 1 1 1980

Located in City of Greenville

GREENVILLE COUNTY,  
 SCALE: 1" = 30'-0"

SOUTH CAROLINA  
 OCT. 30 1979

70-71

*John A. Simmons*



Tri-State Surveyors  
 109 Few Street  
 Greer, S. C. 29651

GCTO -----3 JAN 11 80 1512

5.00CI