
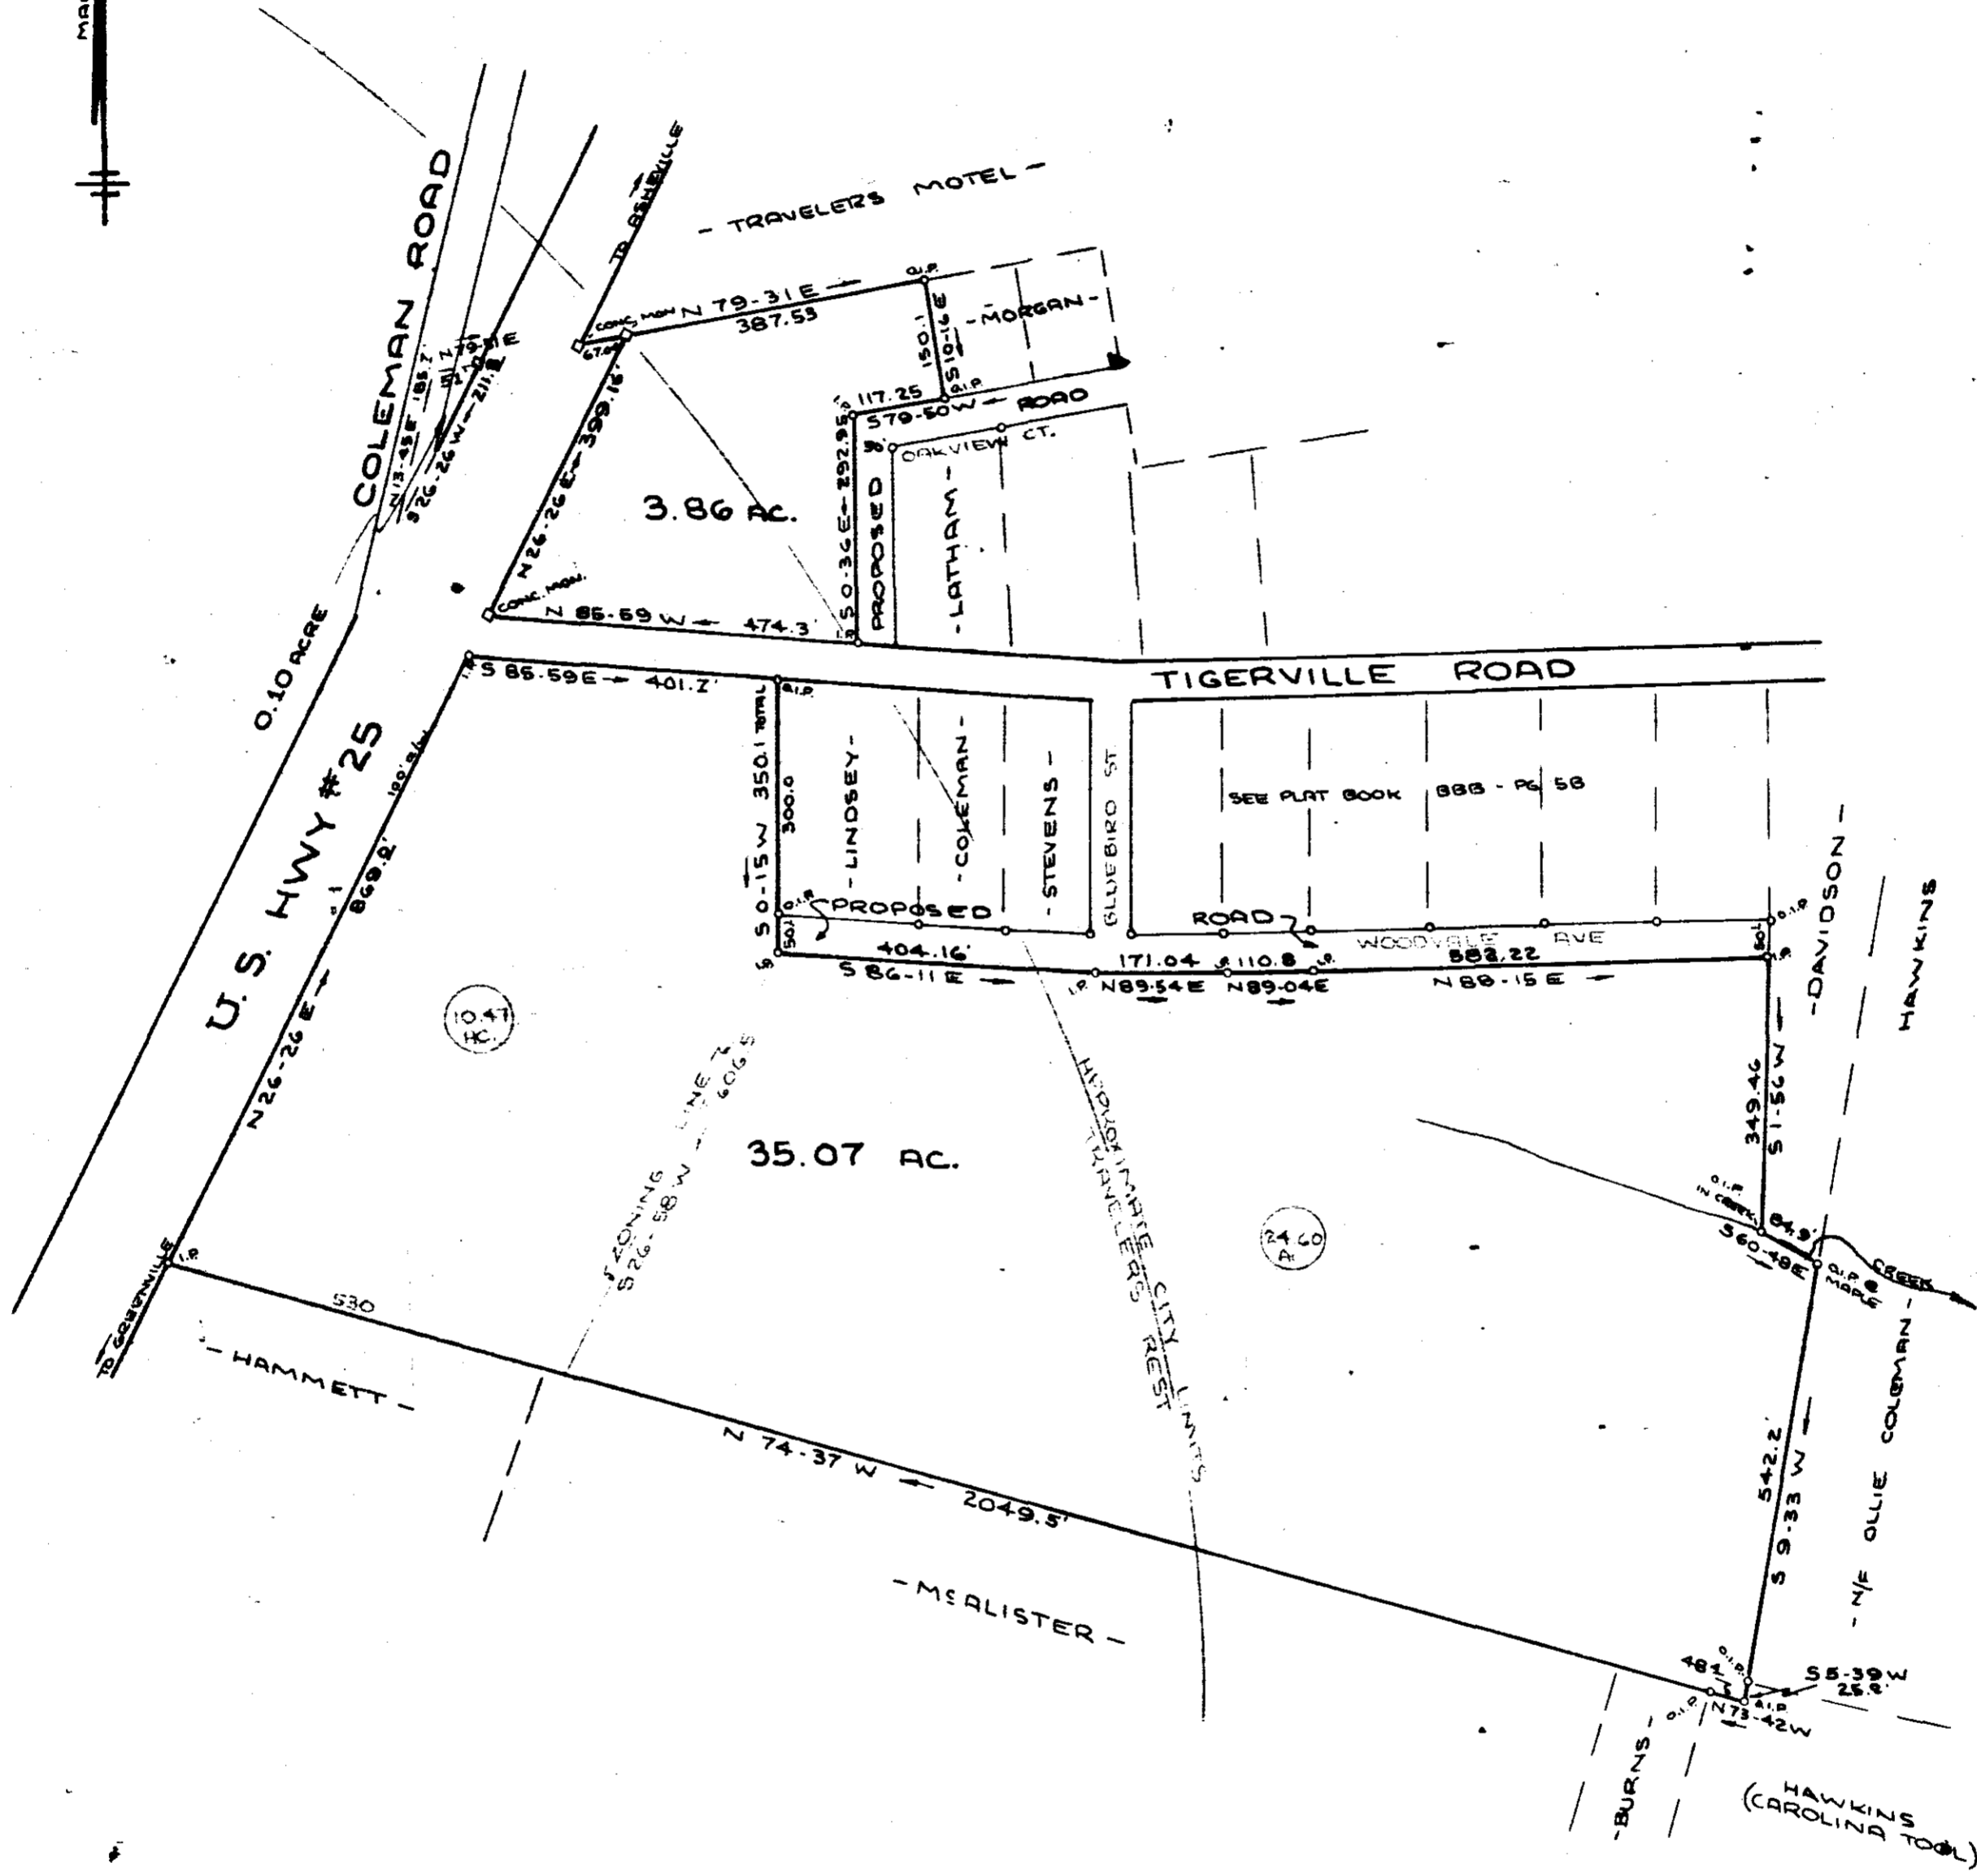


FILED
GREENVILLE CO. S.C.
JAN 25 10 46 AM '80
DONNIE S. TANKERSLEY
R.M.C.

503.2-1-29 and 29.1

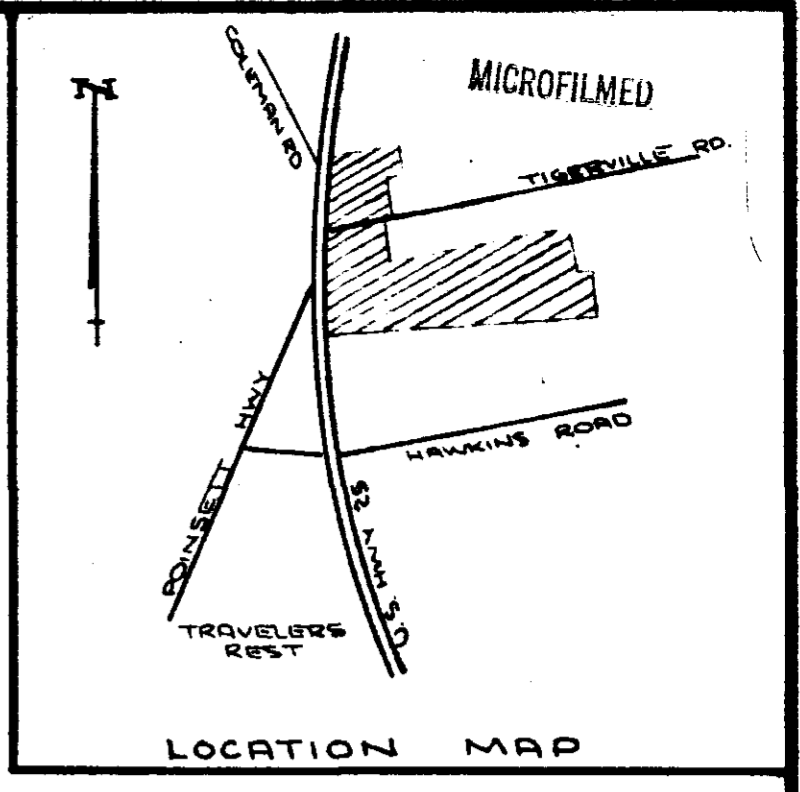


SURVEY FOR
DAVID KRIEGER
TRAVELERS REST GREENVILLE CO.
SOUTH CAROLINA
NOVEMBER 17, 1979

23021 JAN 25 1980

7-0-75

W. R. WILLIAMS, JR.
ENGINEER/SURVEYOR
P.E. & L.S. No. 3979
15 S. MAIN STREET
TRAVELERS REST, S.C.
29690

503.2-1-29

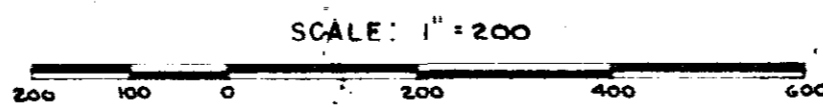

F.B.#34

I hereby certify that the ratio of precision of the field survey is 1/1000 as shown hereon and the area was determined by JMD method of area calculation.

W. R. Williams, Jr. PE & L.S. No. 3979

