
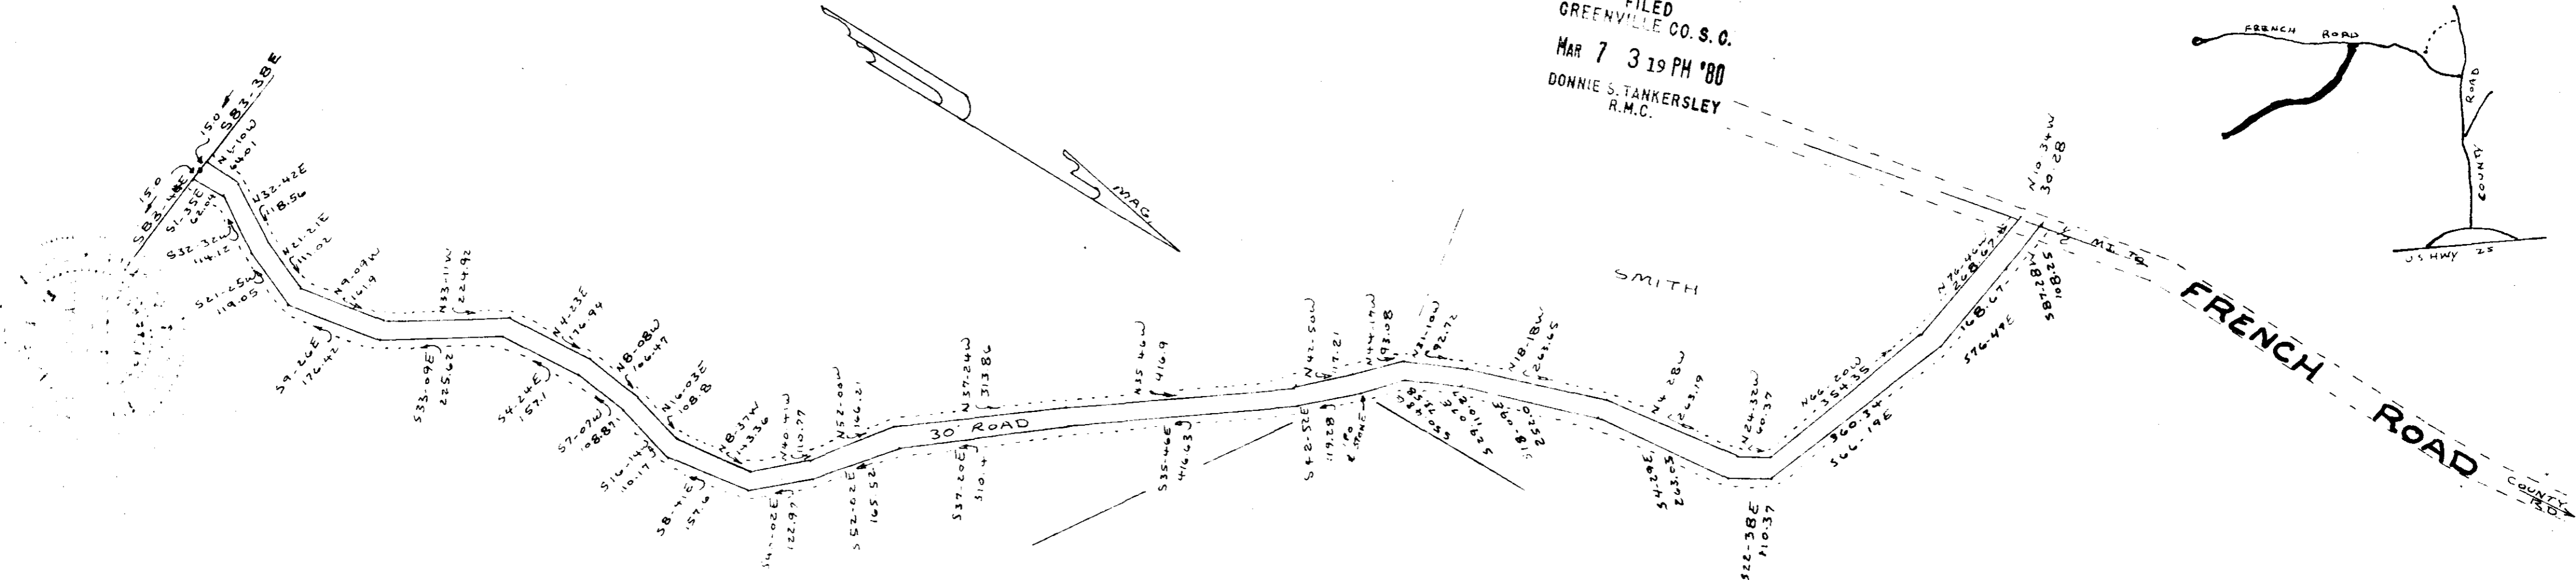


MICROFILMED

FILED  
GREENVILLE CO. S. C.  
MAR 7 3 19 PM '80  
DONNIE S. TANKERSLEY  
R.M.C.

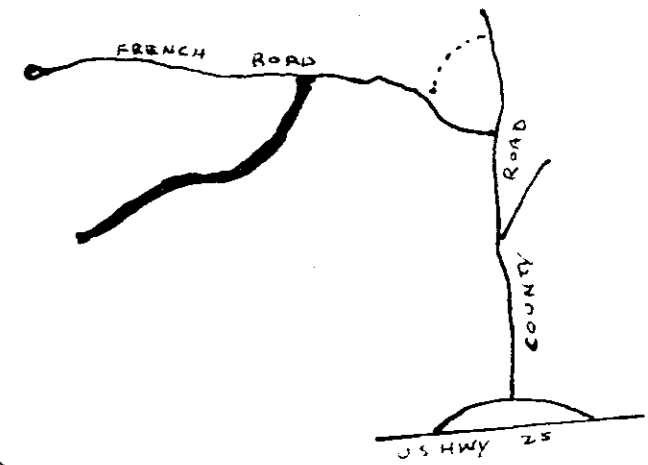

PLAT FOR  
**QUENTON BALL ET. AL.**


NEAR PRINCETON  
GREENVILLE COUNTY S. C.

WEBB SURVEYING & MAPPING CO.

SCALE 1" = 200' FEB. 1979

BLK. BK. REF. 590.1-1-7.1

THERE IS AN ADDITIONAL 10' EASEMENT  
EACH SIDE FOR FUTURE WIDENING

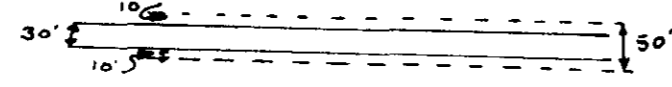

✓ MAR 7 1980  
26795  
7-0-96

THIS PLAT FOR RECORDING

*John Ball*  
GCTO --- 1 MR 7 80 054

5.00CI