


1000000000

BANKERS TRUST PLAZA (FORMERLY LAURENS STREET)

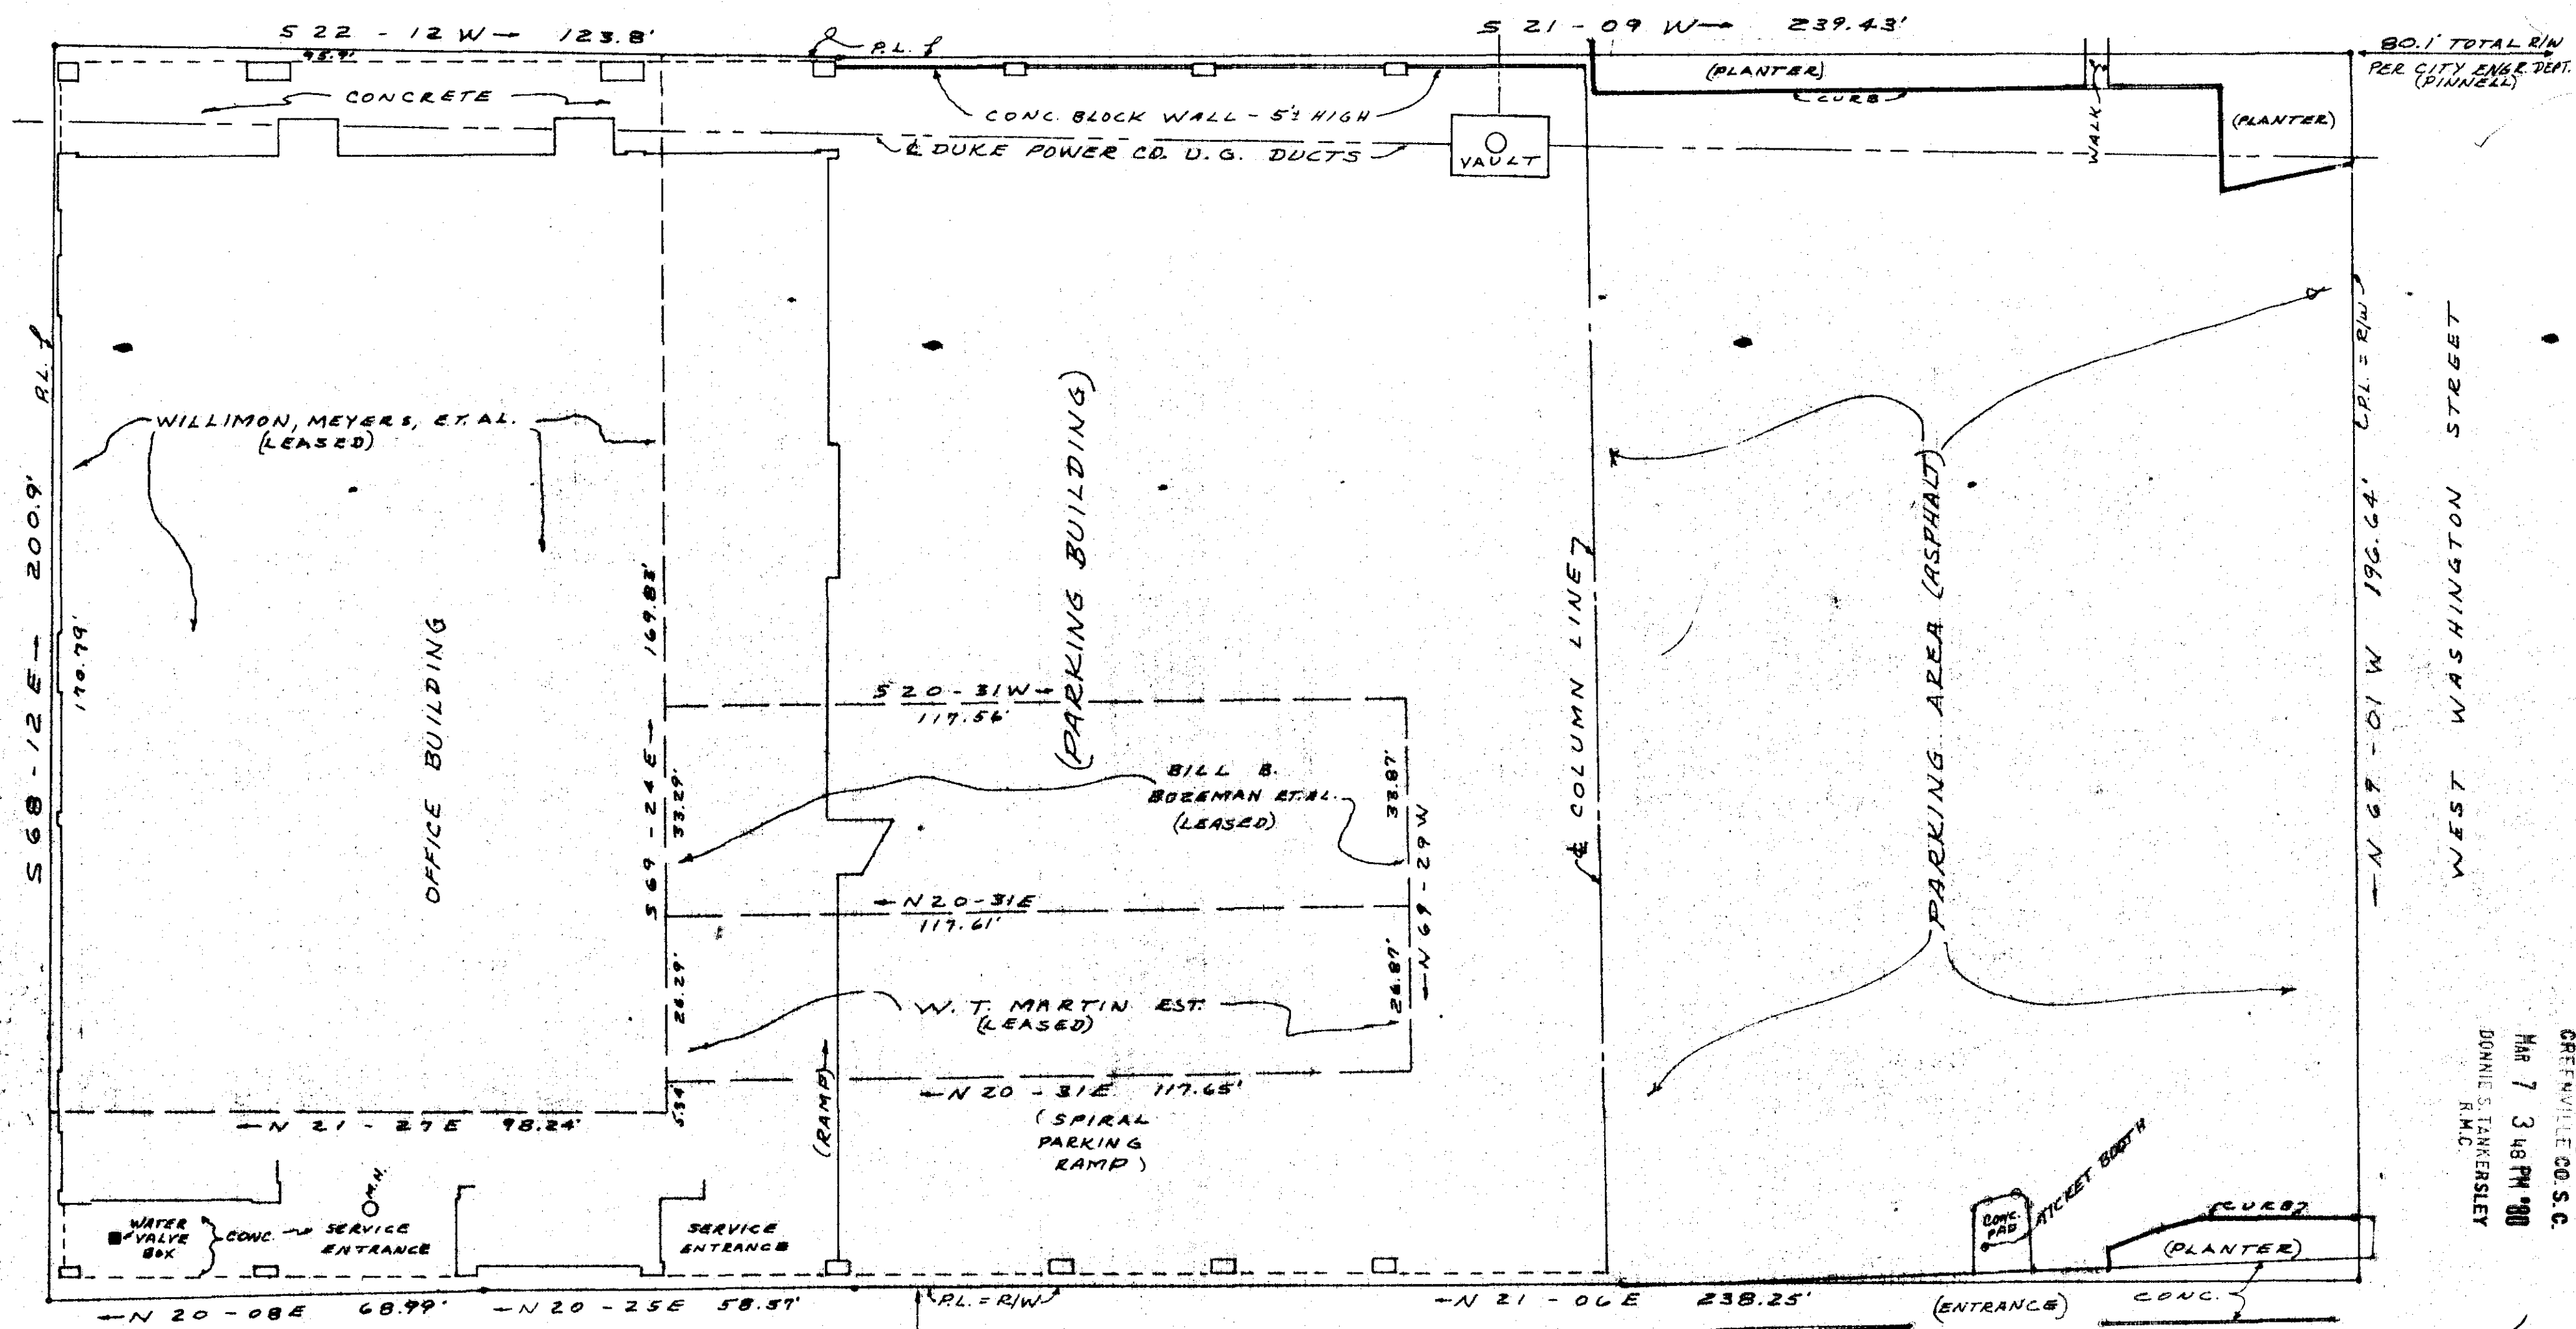

CITY PARKING PROPERTY

WEST WASHINGTON STREET



RICHARDSON STREET

26791

7-0-97 ✓

THIS IS TO CERTIFY THAT ON FEB. 15, 1980 I SURVEYED THE PROPERTY SHOWN ON THIS PLAT AND THAT THE PROPERTY LINES, WALLS AND BUILDINGS ARE AS SHOWN HEREON AND THAT THE BUILDINGS LOCATED ON SAID PROPERTY DO NOT PROJECT NOR ENCRDACH ON ADJACENT STREETS OR PROPERTY, AND THAT NO ADJACENT WALLS OR BUILDINGS PROJECT NOR ENCRDACH ON SAID PROPERTY, AND THAT NO UTILITY LINES CROSS THIS PROPERTY EXCEPT AS SHOWN HEREON OR FOR SERVICES THERE TO.

BY: CLARKSON SURVEYING

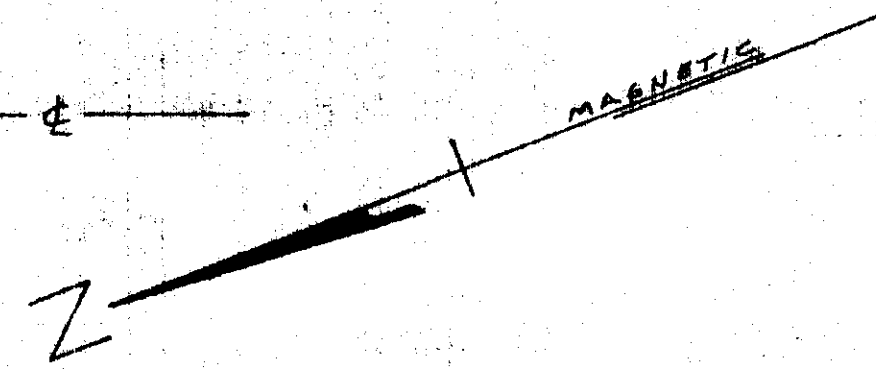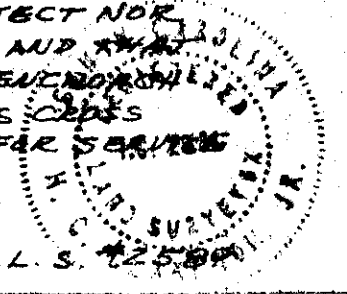

PROPERTY OWNED AND LEASED BY
BANKERS TRUST OF SOUTH CAROLINA

GREENVILLE, S. C.
FEB. 15, 1980 SCALE: 1" = 20'

FILED
GREENVILLE CO. S.C.
MAR 7 3 48 PM '80
DONNIE S. TANKERSLEY
R.M.C.

5.0001
1801
GCTD
1 MR 7 80