


FILED
 GREENVILLE CO. S. C.
 MAR 14 11 18 AM '80
 DONNIE S. TANKERSLEY
 R.M.C.

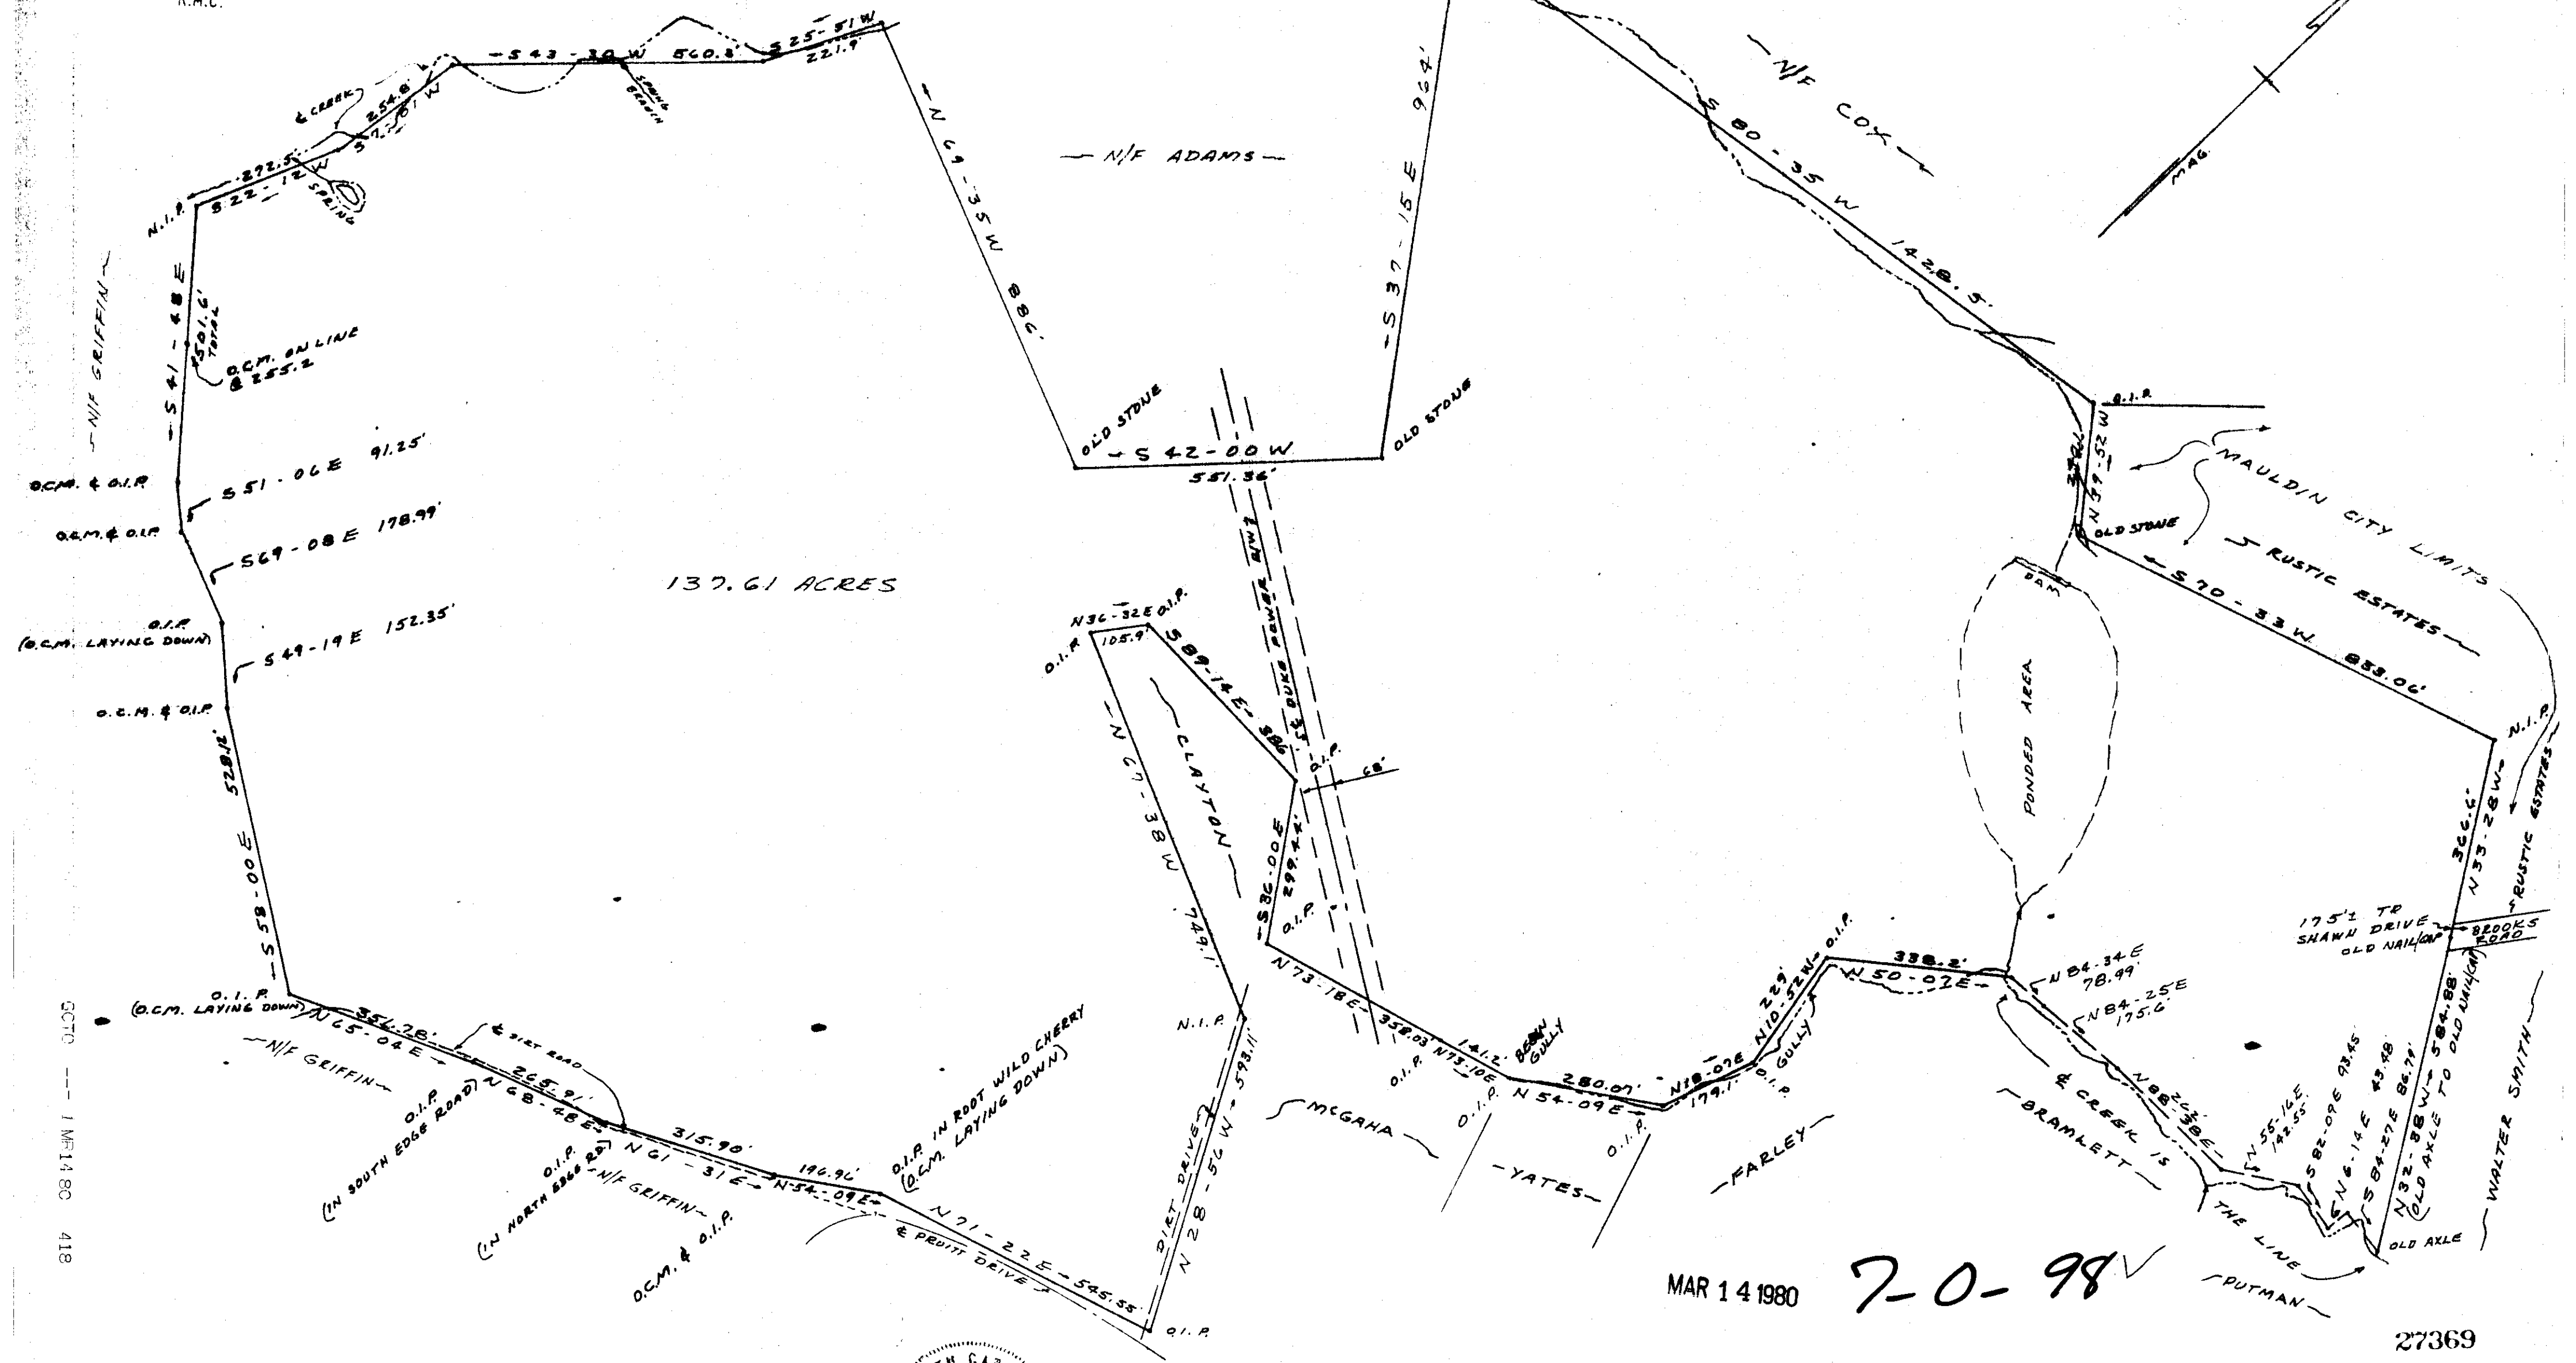

137.61 ACRES

MAR 14 1980 7-0-98

27369

O.C.M. = CONCRETE MONUMENT FOUND
 O.I.P. = IRON PIN FOUND
 N.I.P. = IRON PIN PLACED

SURVEYED BY: CLARKSON SURVEYING
 DONNIE S. TANKERSLEY, R.M.C.
 130 S. N. 2589

PROPERTY OF
DONALD E. BALTZ
 GREENVILLE CO., S. C.
 MARCH 10, 1980 SCALE 1" = 200'

RE: PLAT FOR PHILLIPS DEVELOPMENT
 CORP. DTD 2/4/73 BY L. MARION
 WOOD, RLS.

GOTO --- 1 M14 80 418 5.0001