

MICROFILMED

FILED
 GREENVILLE CO. S. C.
 SEP 27 4 03 PM '79
 DONNIE S. TANKERSLEY
 R.M.C.

10630


SEP 27 1979

79-5

BLOCK BOOK M 14.1-1-8
 M 12.3-1-2.1
 M 12.3-1-2.2

I hereby certify that the ratio of precision of the field survey is 1/10,000 as shown hereon and the area was determined by DMD Method.

James R. Freeland
 James R. Freeland RLS & PE 4781

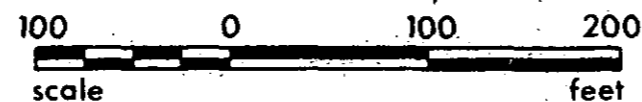

STATE OF SOUTH CAROLINA
 GREENVILLE COUNTY

PROPERTY OF

GENERAL HEATING & AIRCONDITIONING
 CO. OF GREENVILLE, INC.

FREELAND & ASSOCIATES
 Engineers • Land Surveyors

GREENVILLE, S.C.

SURVEY B.W.H.

DRAWN B.R.

CHECK *JRF*

SCALE 1" = 100'

DATE SEPT. 25.79

DWG. NO. 79-4086