


MICROFILMED

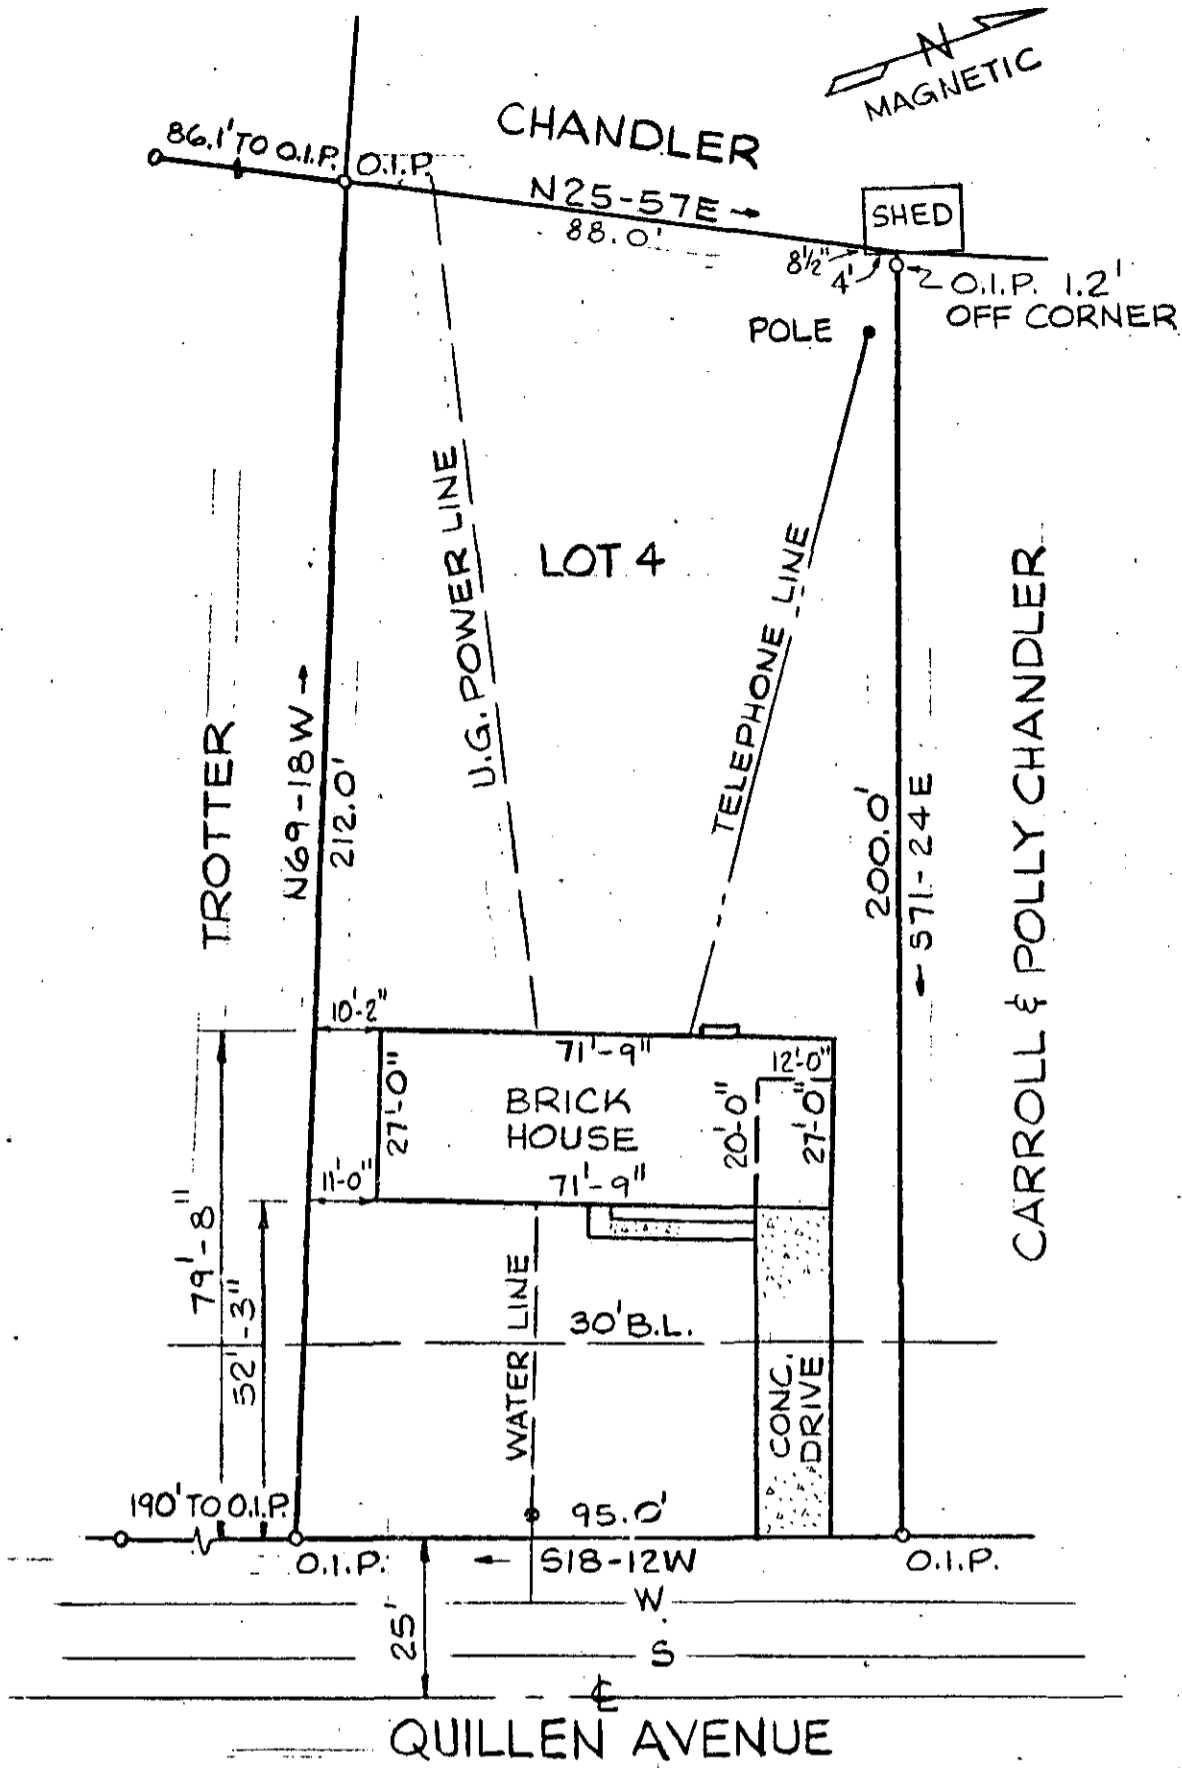

FILED
 GREENVILLE CO. S.C.
 SEP 28 2 41 PM '79
 DONNIE S. TANKERSLEY
 R.M.C.

I hereby certify that the measurements as shown are correct and there are no encroachments or projections other than shown.

Walter David Leonard
 Walter David Leonard, P.E. #6111
 29 Eagle Ridge Lane
 Greenville, South Carolina 29615

MAP OF
 The property of Hannah Holden, made by Charles F. Webb February 26, 1974, and recorded in Plat Book 5D at page 31, Deed Book 1091 at page 212, in the Greenville County RMC Office, to be conveyed to John T. Templeton and Vickie B. Templeton.

THIS PROPERTY LIES ABOVE THE FLOOD PLAIN.

10792

SEP 28 1979

7-0-8 ✓

GCTO 5 SE 28 79 1260




John Thomas Wight
 9/25/79

LEGEND
 O.I.P. - OLD IRON PIN

SCALE 1" = 30'



SEPT. 25, 1979

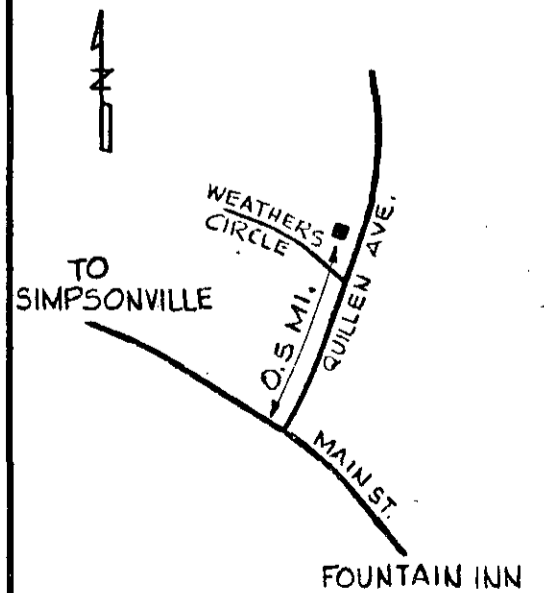

LOCATION PLAN