


FILED
 GREENVILLE CO. S.C.
 OCT 16 9 48 AM '79
 DONALD BANKERSLEY
 L.M.C.

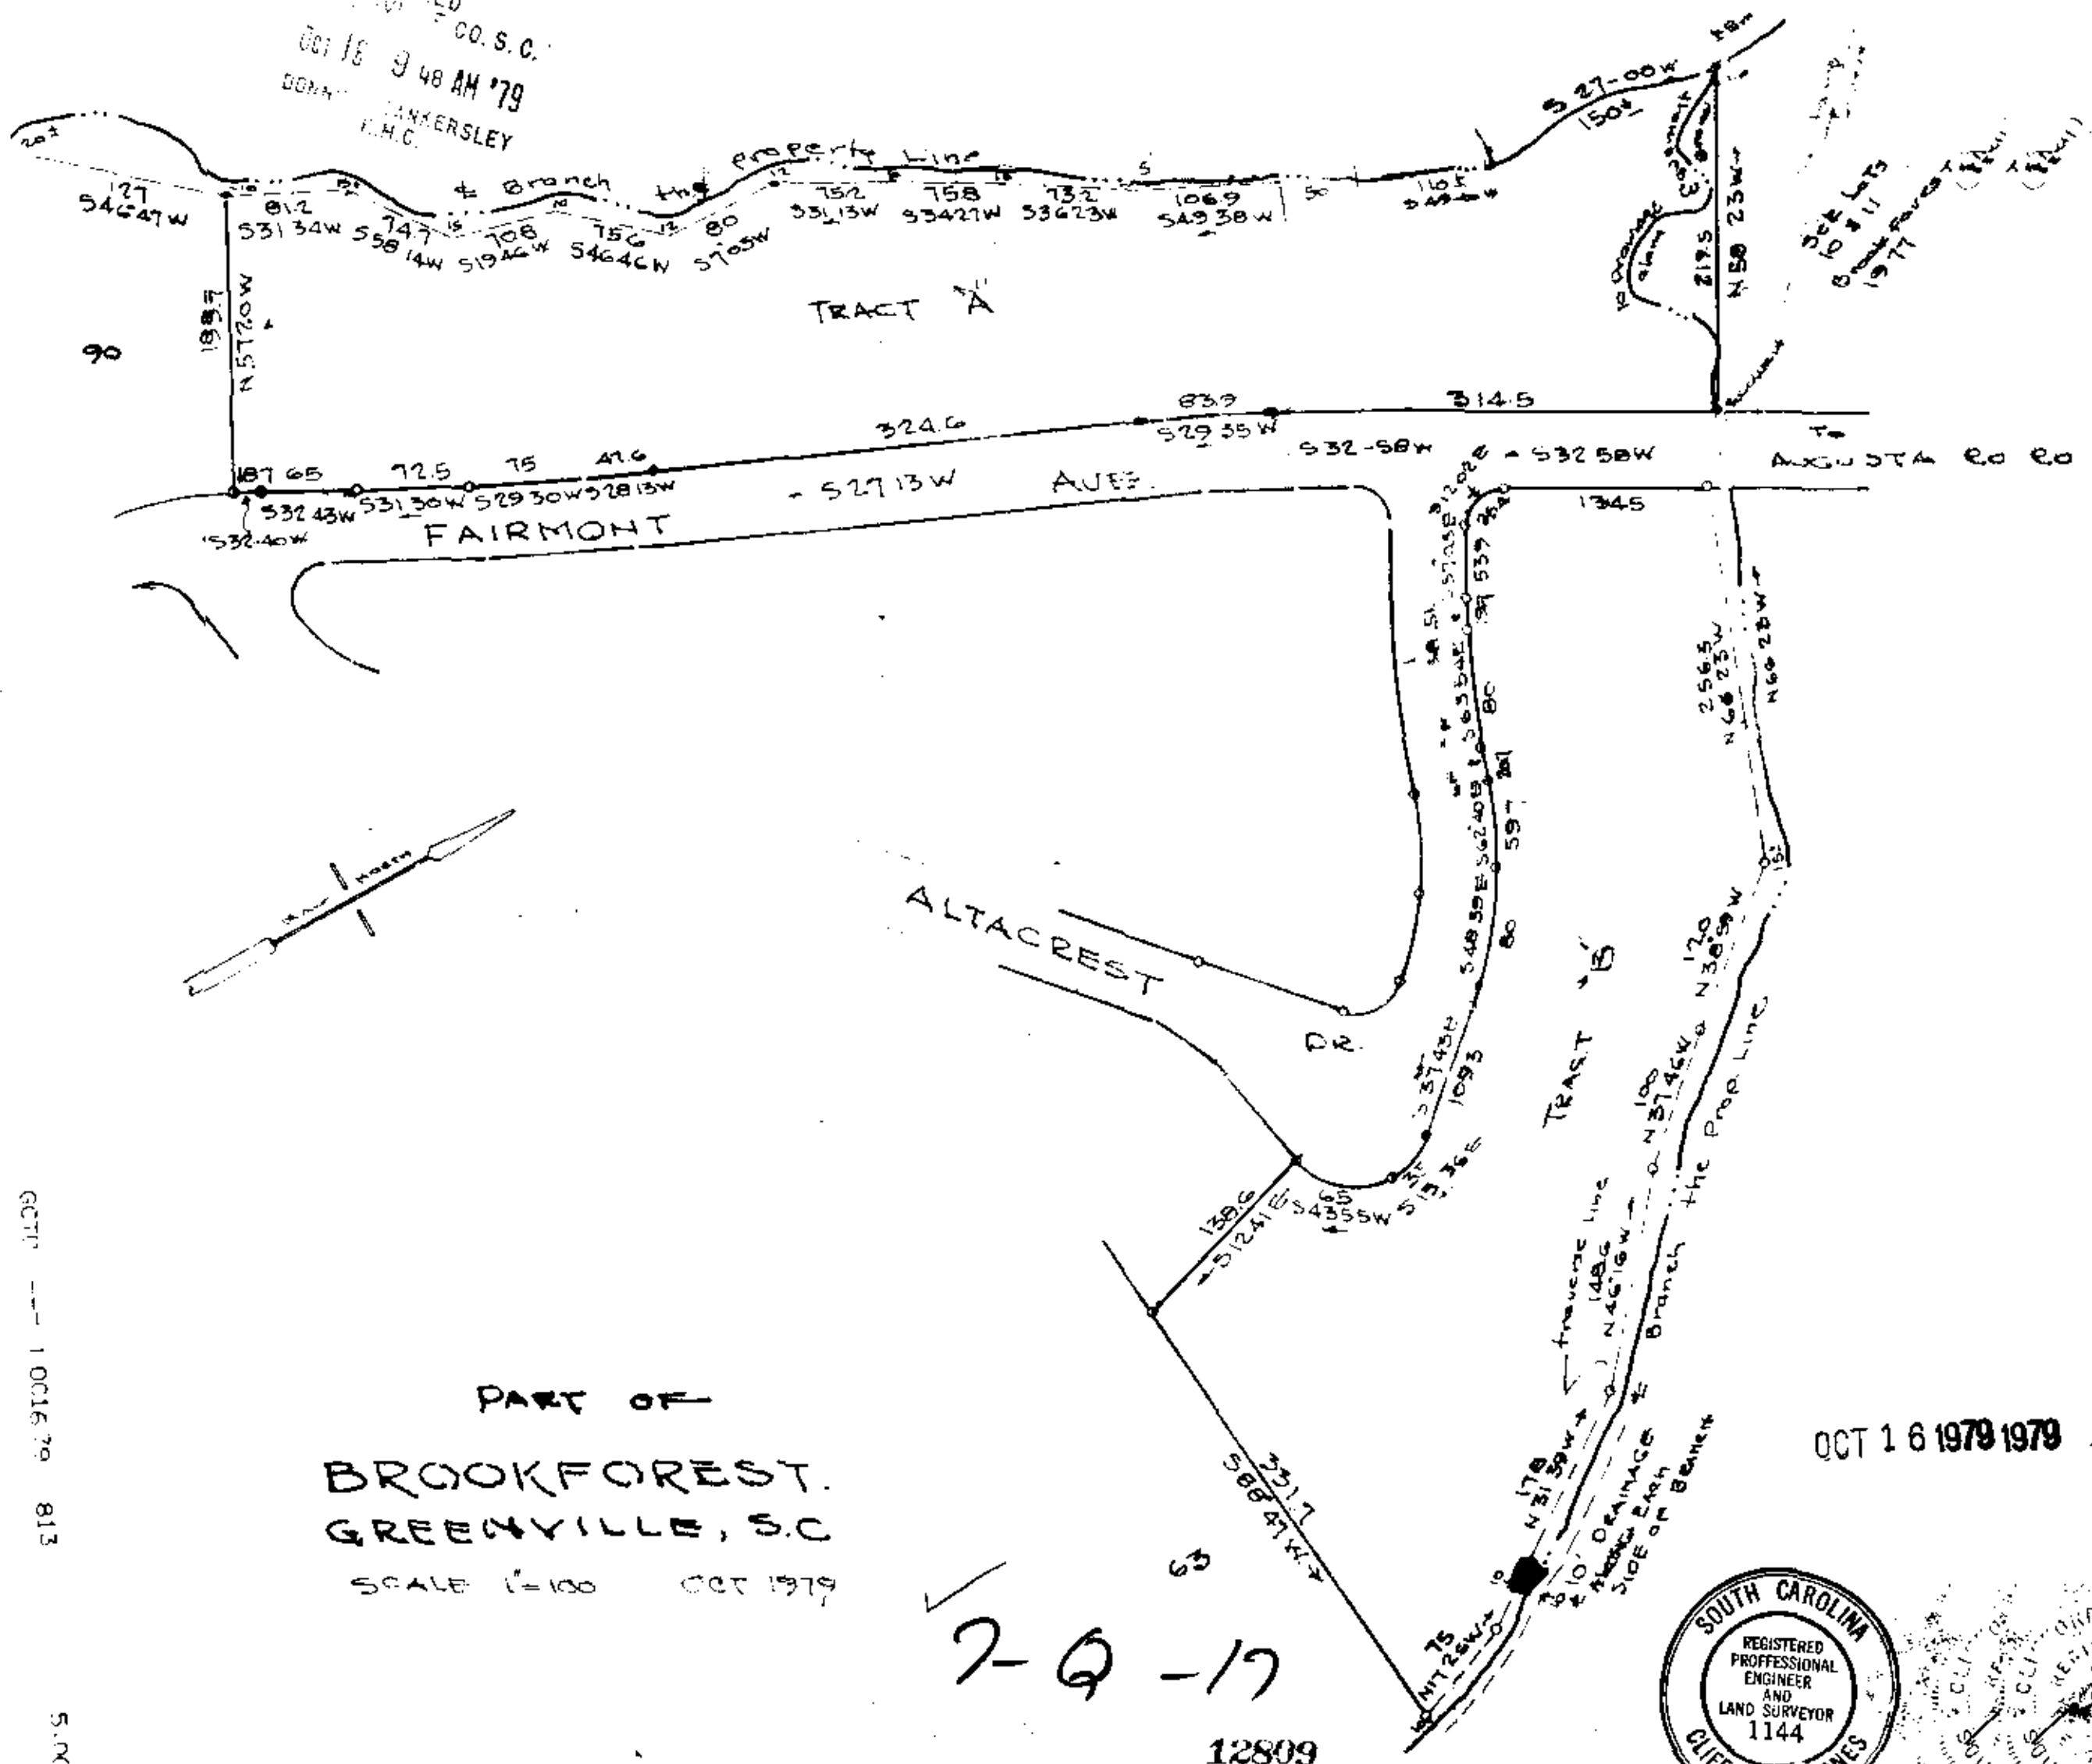

PART OF
 BROOKFOREST.
 GREENVILLE, S.C.
 SCALE 1"=100' OCT 1979

7-Q-17
 12809

OCT 16 1979 1979

SOUTH CAROLINA
 REGISTERED
 PROFESSIONAL
 ENGINEER
 AND
 LAND SURVEYOR
 1144
 CLIFFORD G. JONES

CLIFFORD G. JONES
 REGISTERED PROFESSIONAL ENGINEER AND LAND SURVEYOR
 SOUTH CAROLINA

GCTP 1 OCT 16 79 813

S. OCT 1

compiled for other PLATS.

JONES ENGINEERING SERVICES.