


MICROFILMED

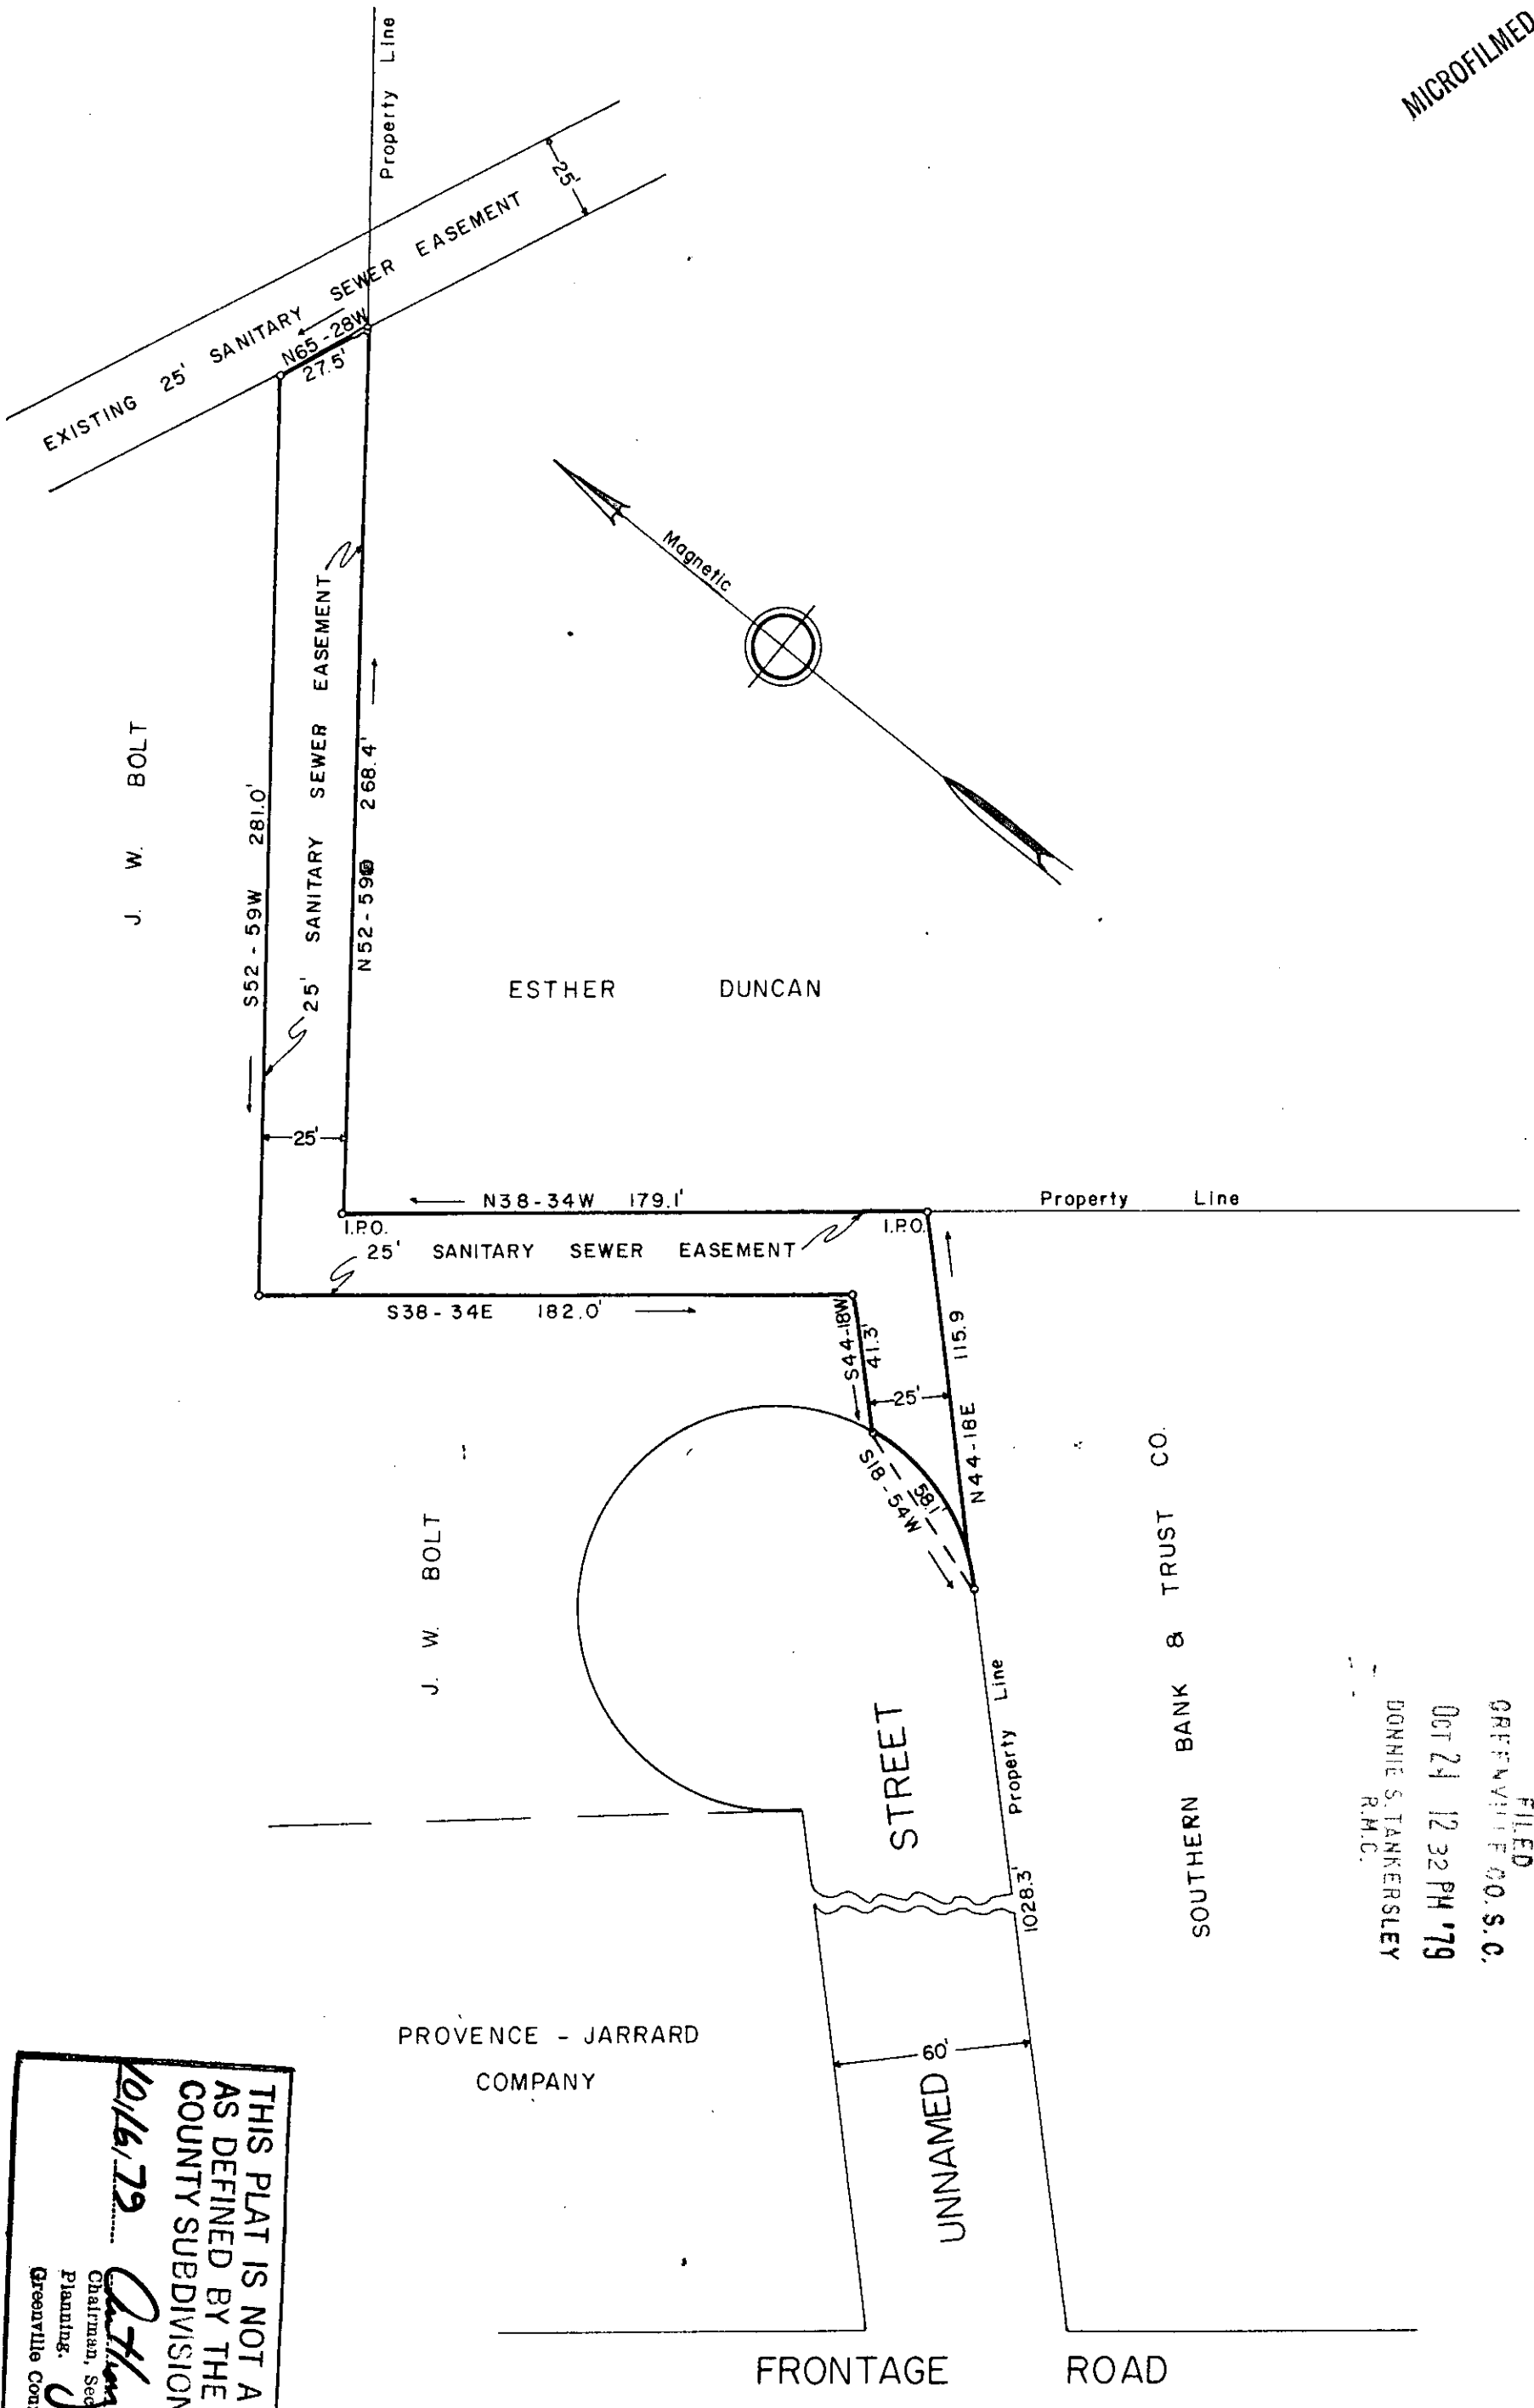

J. W. BOLT

J. W. BOLT

SOUTHERN BANK & TRUST CO.

PROVENCE - JARRARD COMPANY

FILED
 GREENVILLE CO. S.C.
 OCT 24 12 32 PM '79
 DONNIE S. TANKERSLEY
 R.M.C.

THIS PLAT IS NOT A SUBDIVISION AS DEFINED BY THE GREENVILLE COUNTY SUBDIVISION REGULATIONS.
 10/16/79
Atkins & Co.
 Chairman, Secretary, or Director of Planning.
 Greenville County Planning Commission

FRONTAGE ROAD

I - 385

13819

PLAT OF
 SANITARY SEWER EASEMENT
 J. W. BOLT
 SOUTHERN BANK & TRUST CO.
 PROVENCE - JARRARD CO.

7-Q-23

OCT 24 1979

