



MICROFILMED

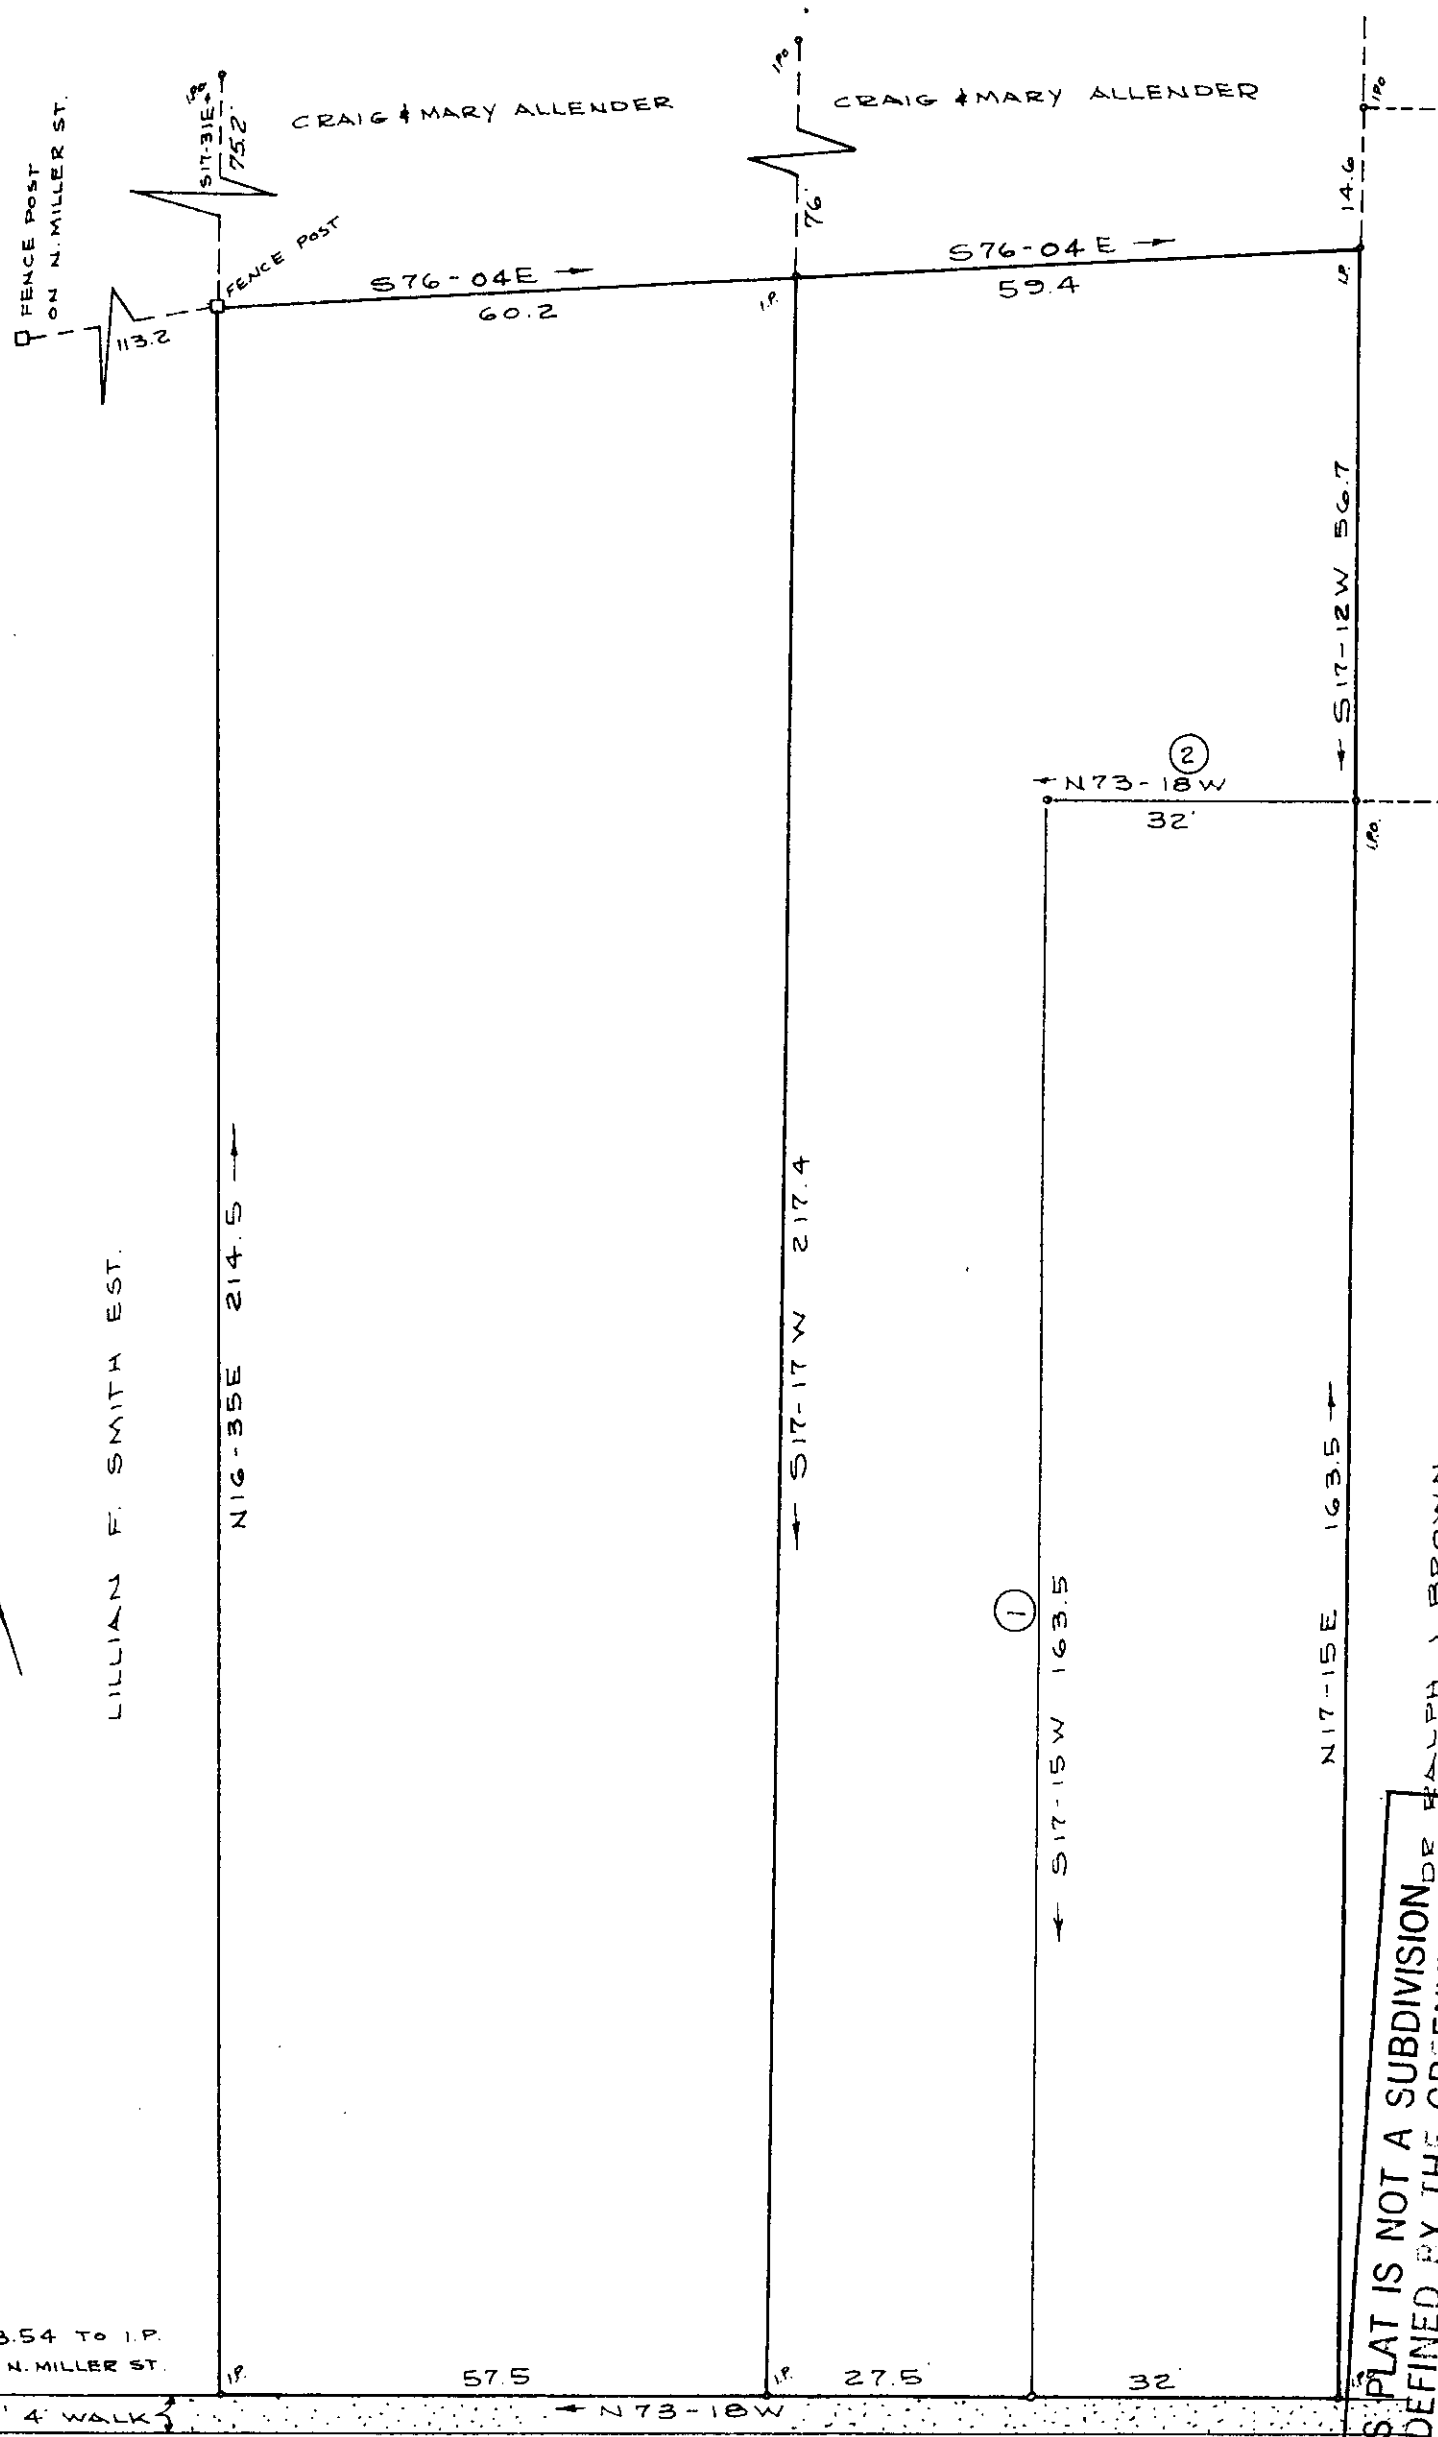

FILED  
 GREENVILLE, S.C.  
 OCT 25 4 18 PM '79  
 DONNIE S. TANKERSLEY  
 R.M.C.

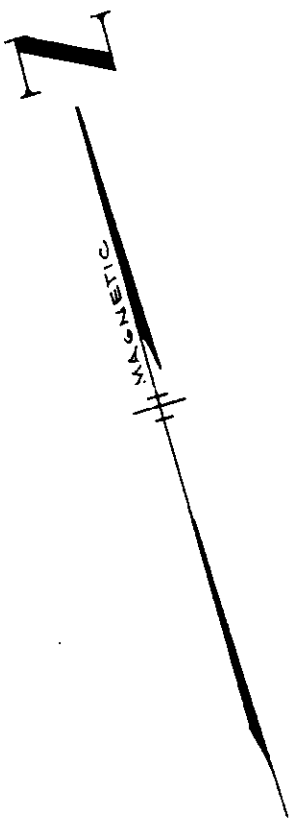

THIS PLAT IS NOT A SUBDIVISION OR AS DEFINED BY THE GREENVILLE COUNTY SUBDIVISION REGULATIONS.  
 10/25/1979  
 Anthony S. Crutcher  
 Chairman, Secretary, or Director of Planning  
 Greenville County Planning Commission

1000'S  
 NOTE: PLAT AMENDED TO SHOW LINES ① AND ② 10/22/79  
 JOHN A. SIMMONS  
 REGISTRAR

PROPERTY OF  
 RALPH J. BROWN DDS. P.A. 13990  
 LOCATED IN GREER, S.C.  
 GREENVILLE, CO. S.C.  
 SCALE 1"=20' SEPT. 28, 1979



Tri-State Surveyors  
 109 Few Street  
 Greer, S. C. 29651

OCT 25 1979 7-①-27 ✓