


FILED
 GREENVILLE CO. S.C.
 OCT 30 12 05 PM '79
 DONNIE S. TANKERSLEY
 R.M.C.

14511

This is to certify that on October 4, 1979, I surveyed the property shown on this plat, known as Property of Ruth B. Bauers, recorded in the RMC Office of Greenville County in Deed Book 1100 on page 177, and that the property lines, walls and buildings are as shown hereon; that the building located on said lot does not encroach or project on adjacent streets or property, and that no adjacent walls or buildings encroach or project on said premises, and that no utility lines cross this property except as shown hereon. This property is not located in a designated flood hazard area according to Greenville County Flood Maps.

James R. Freeland
 James R. Freeland RLS & PE 4781

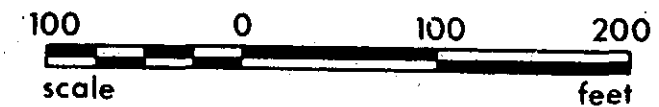

7-Q-32

OCT 30 1979
 634.2-1-40.4

	STATE OF SOUTH CAROLINA GREENVILLE COUNTY	FREELAND & ASSOCIATES <i>Engineers • Land Surveyors</i> GREENVILLE, S.C.
	<u>JUNIE WALL ESTATE</u> <u>TRACT 4</u> PROPERTY OF <u>R.V. WILLIAM DERRICK</u> <u>CHARLOTTE DERRICK</u>	SURVEY FEL DRAWN FEL CHECK <u>M.C.</u> SCALE 1" = 100' DATE 10/4/79 DWG. NO. 79-4158

MICHAEL