



FILED
GREENVILLE CO. S. C.
Nov 2 3 18 PM '79
DONNIE S. TANKERSLEY
R.M.C.

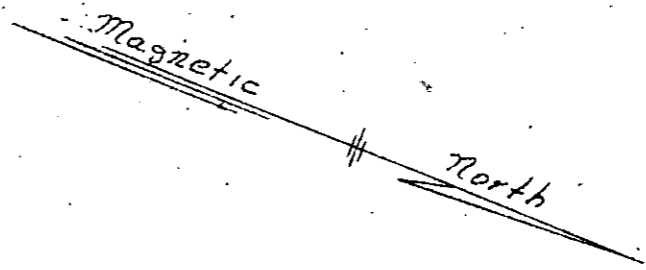

~TOWN OF TRAVELERS REST~

~ABNEY MILLS~

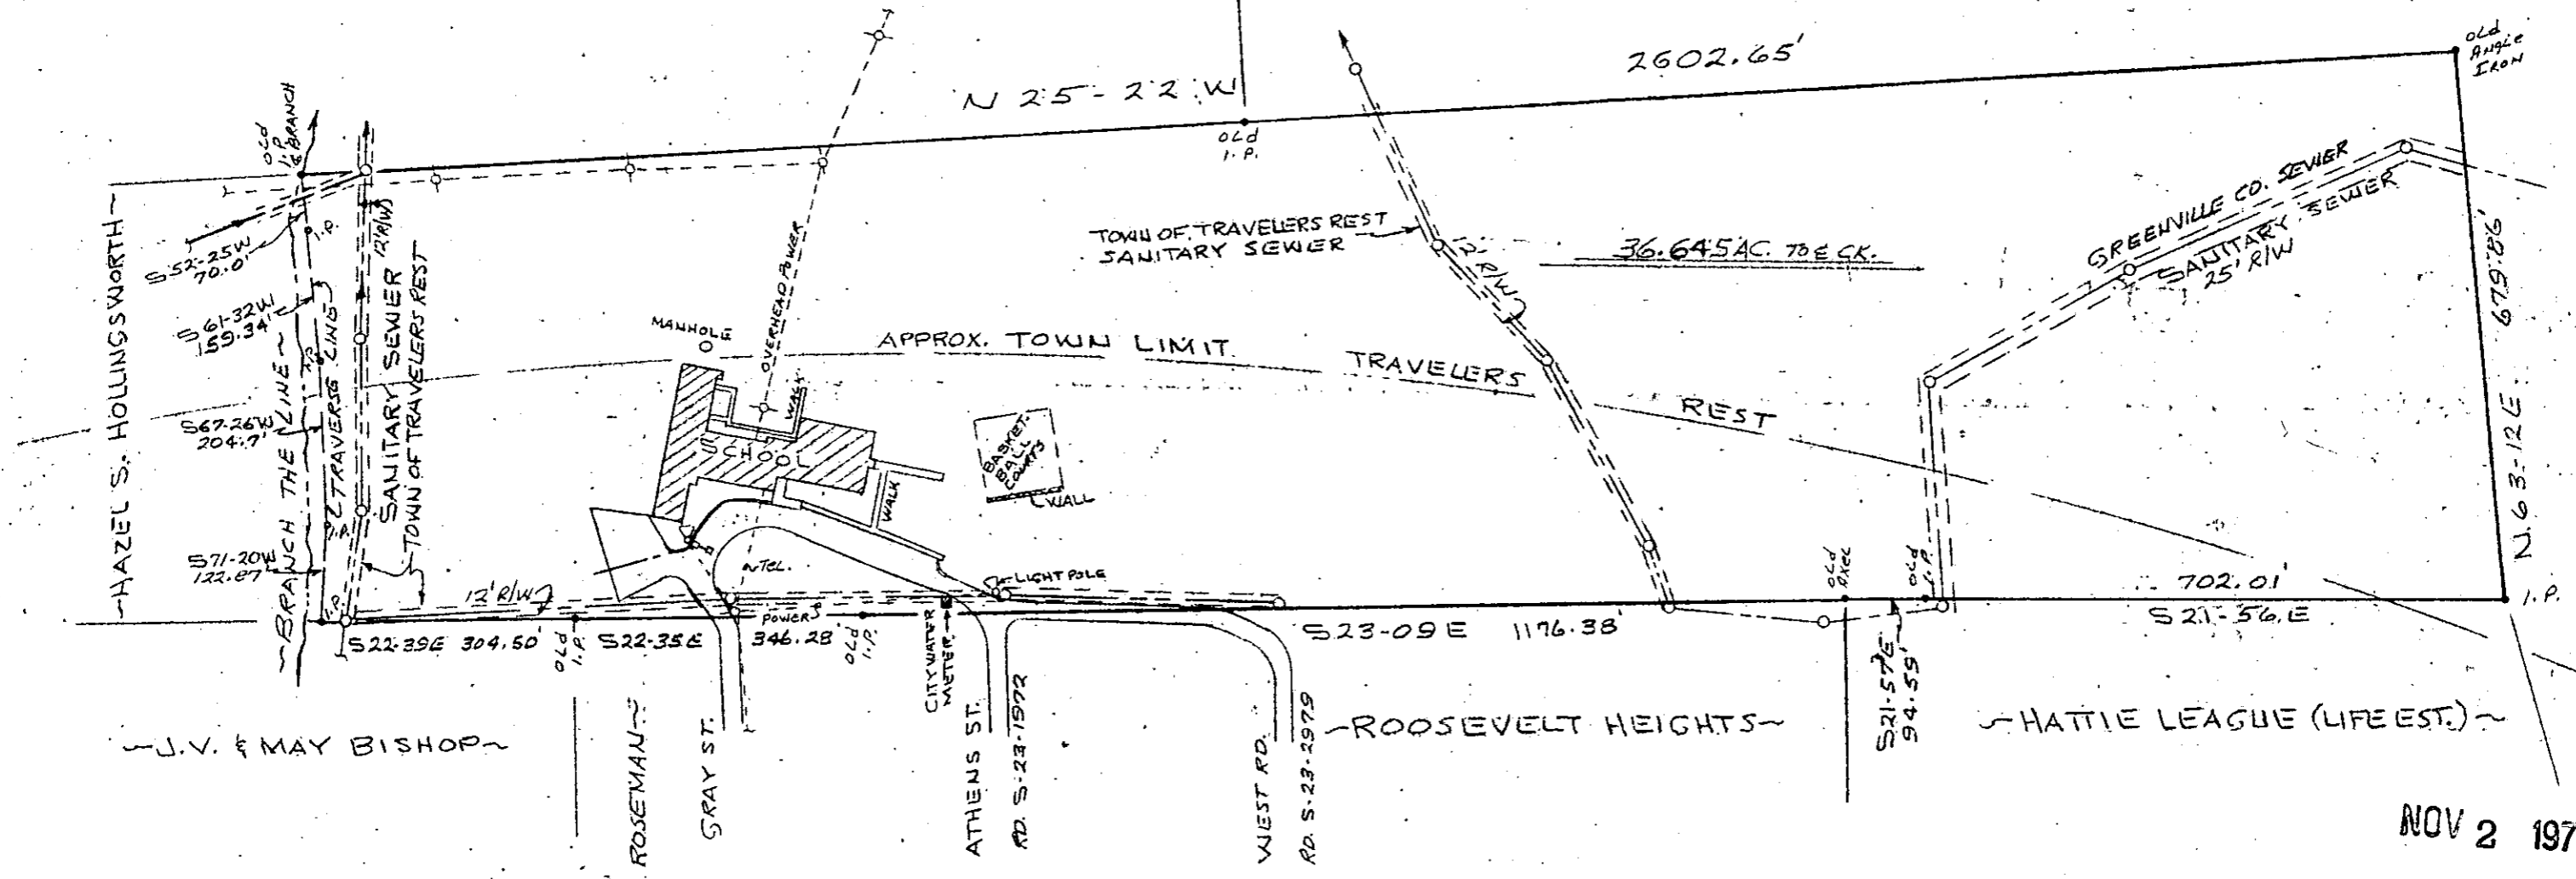


PROPERTY OF
SCHOOL DISTRICT OF GREENVILLE COUNTY
TRAVELERS REST, SOUTH CAROLINA
SCALE 1"=200' - MARCH 28, 1977

NOV 2 1979

James D. Crain
JAMES D. CRAIN
REGISTERED
LAND SURVEYOR
No. 3320
SOUTH CAROLINA

✓ 7-9 35
15138

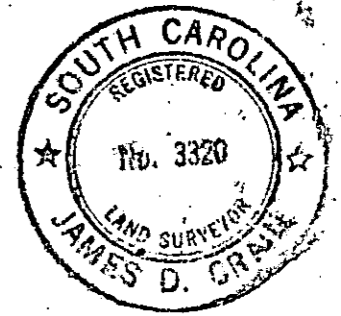

PIEDMONT ENGINEERS - ARCHITECTS - PLANNERS
GREENVILLE, SOUTH CAROLINA

MICROFILMED

9910