

TOTAL ACRES 2.44
 LESS RD. R/W - 0.24
 NET ACRES 2.20

R. A. HUDSON SR.

B. L. CATHCART


M. CUNNINGHAM

15669

NOV 7 1979

✓ 7-Q-37

James Freeland

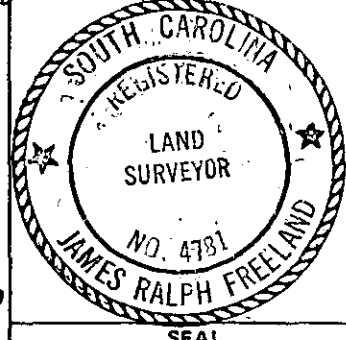

STATE OF SOUTH CAROLINA
 GREENVILLE COUNTY


PROPERTY OF

ROBERT A. HUDSON JR.

FREELAND & ASSOCIATES
 Engineers • Land Surveyors

GREENVILLE, S.C.

SURVEY F.L.
DRAWN B.R.
CHECK M.L.C.
SCALE 1" = 60'
DATE OCT. 15, 79
DWG. NO. 4205-A

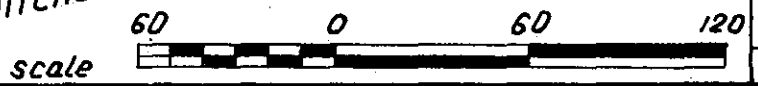

GCTD
 --- 1 IN. = 19.5
 037
 5.00G1