
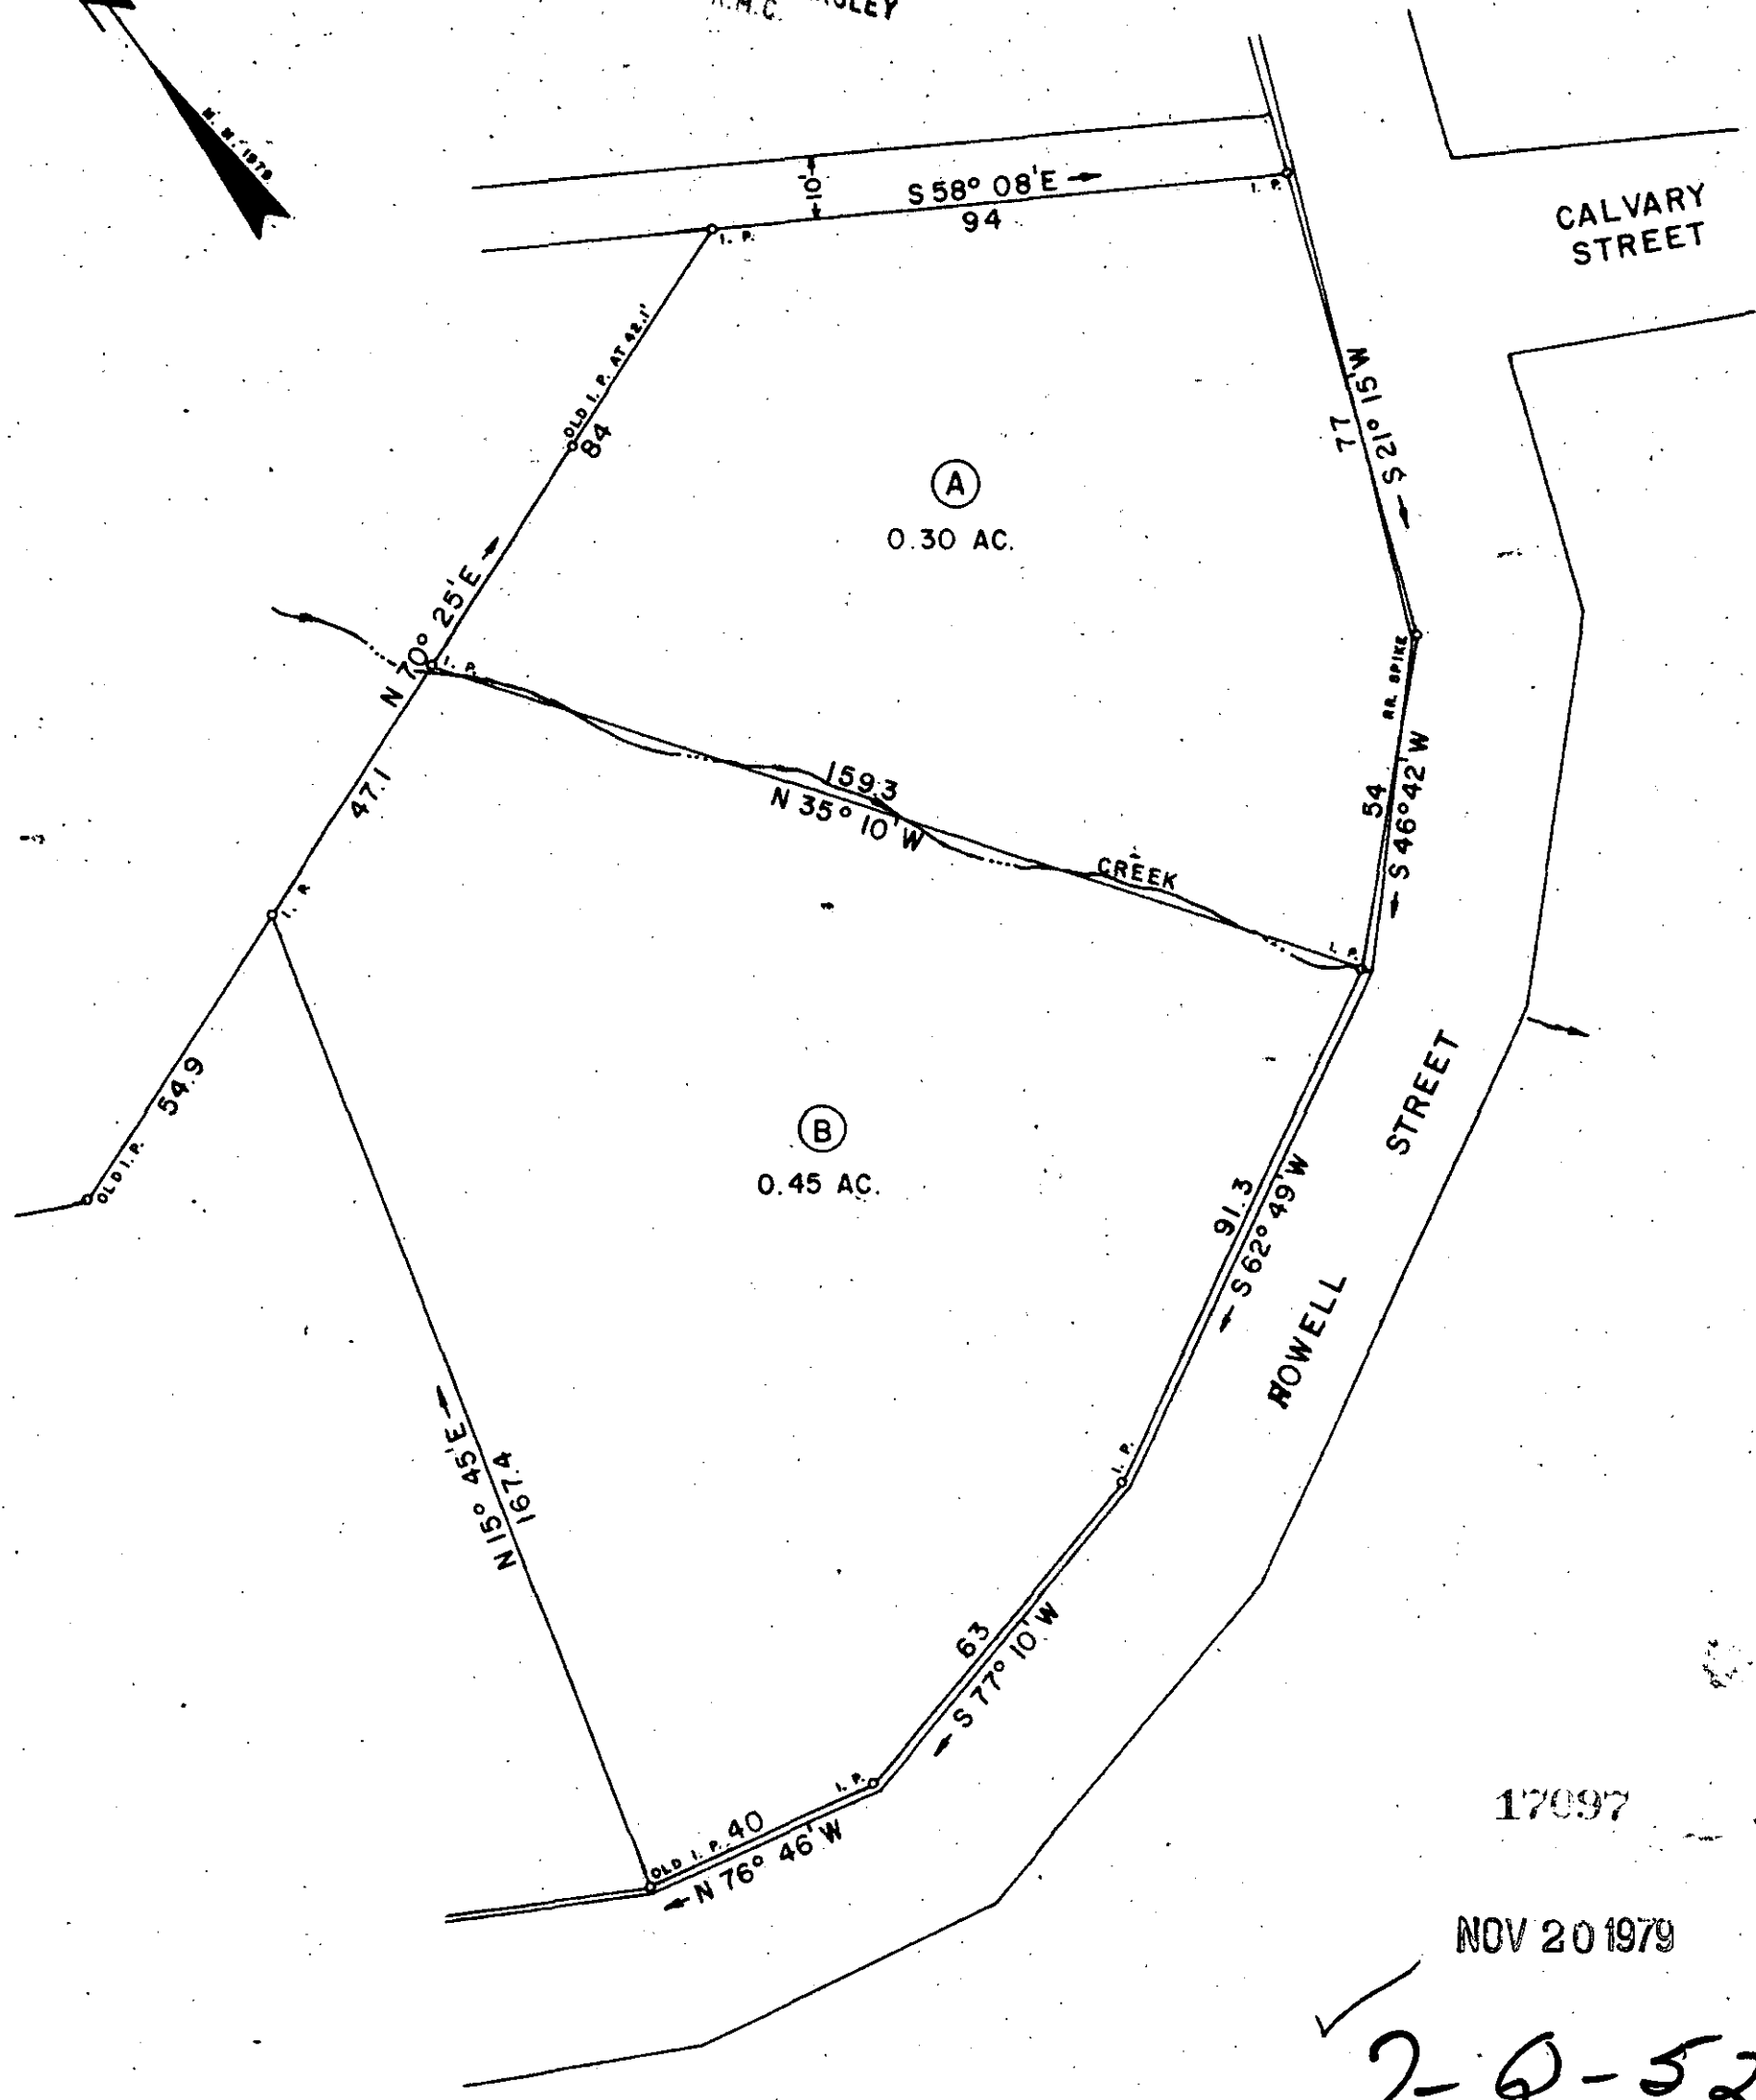


MICROFILMED

FILED
GREENVILLE CO. S. C.
Nov 21 9 26 AM '79
DONNIE S. TANKERSLEY
R.M.C.

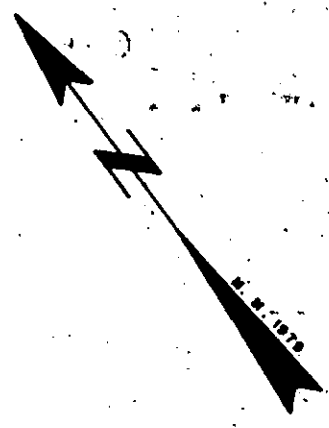


17097

NOV 20 1979

2-Q-52


I HEREBY CERTIFY THAT THE RATIO OF PRECISION OF THE FIELD SURVEY IS 1/6954 AS SHOWN HEREON AND THE AREAS WERE DETERMINED BY D M D METHOD OF AREA CALCULATION.

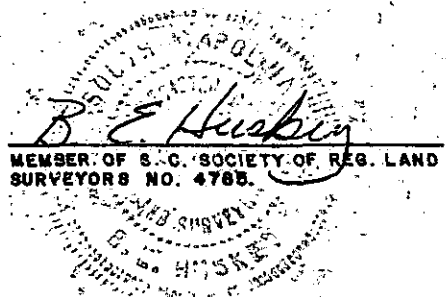

SURVEY FOR
ELLEN WEBB CAMPBELL
LOCATED AT GREER

COUNTY: GREENVILLE	COUNTY BLOCK MAP: G 9-1- 43.1 AND 43.3	STATE: SOUTH CAROLINA
DATE: OCTOBER 5, 1979	FIELD CHIEF: J. E. GIBBS, JR.	DRAWN BY: L. B. MORROW

SCALE 1" = 30'

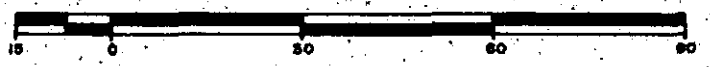

WOLFE & HUSKEY, INC. ENGINEERING and SURVEYING
P. O. BOX 35 LYMAN, S. C. 29365

SC10 2 N020 79 790 5.00CI