



FILED  
 GREENVILLE CO. S.C.  
 DEC 7 4 06 PM '79  
 DONNIE S. TANKERSLEY  
 R.M.C.

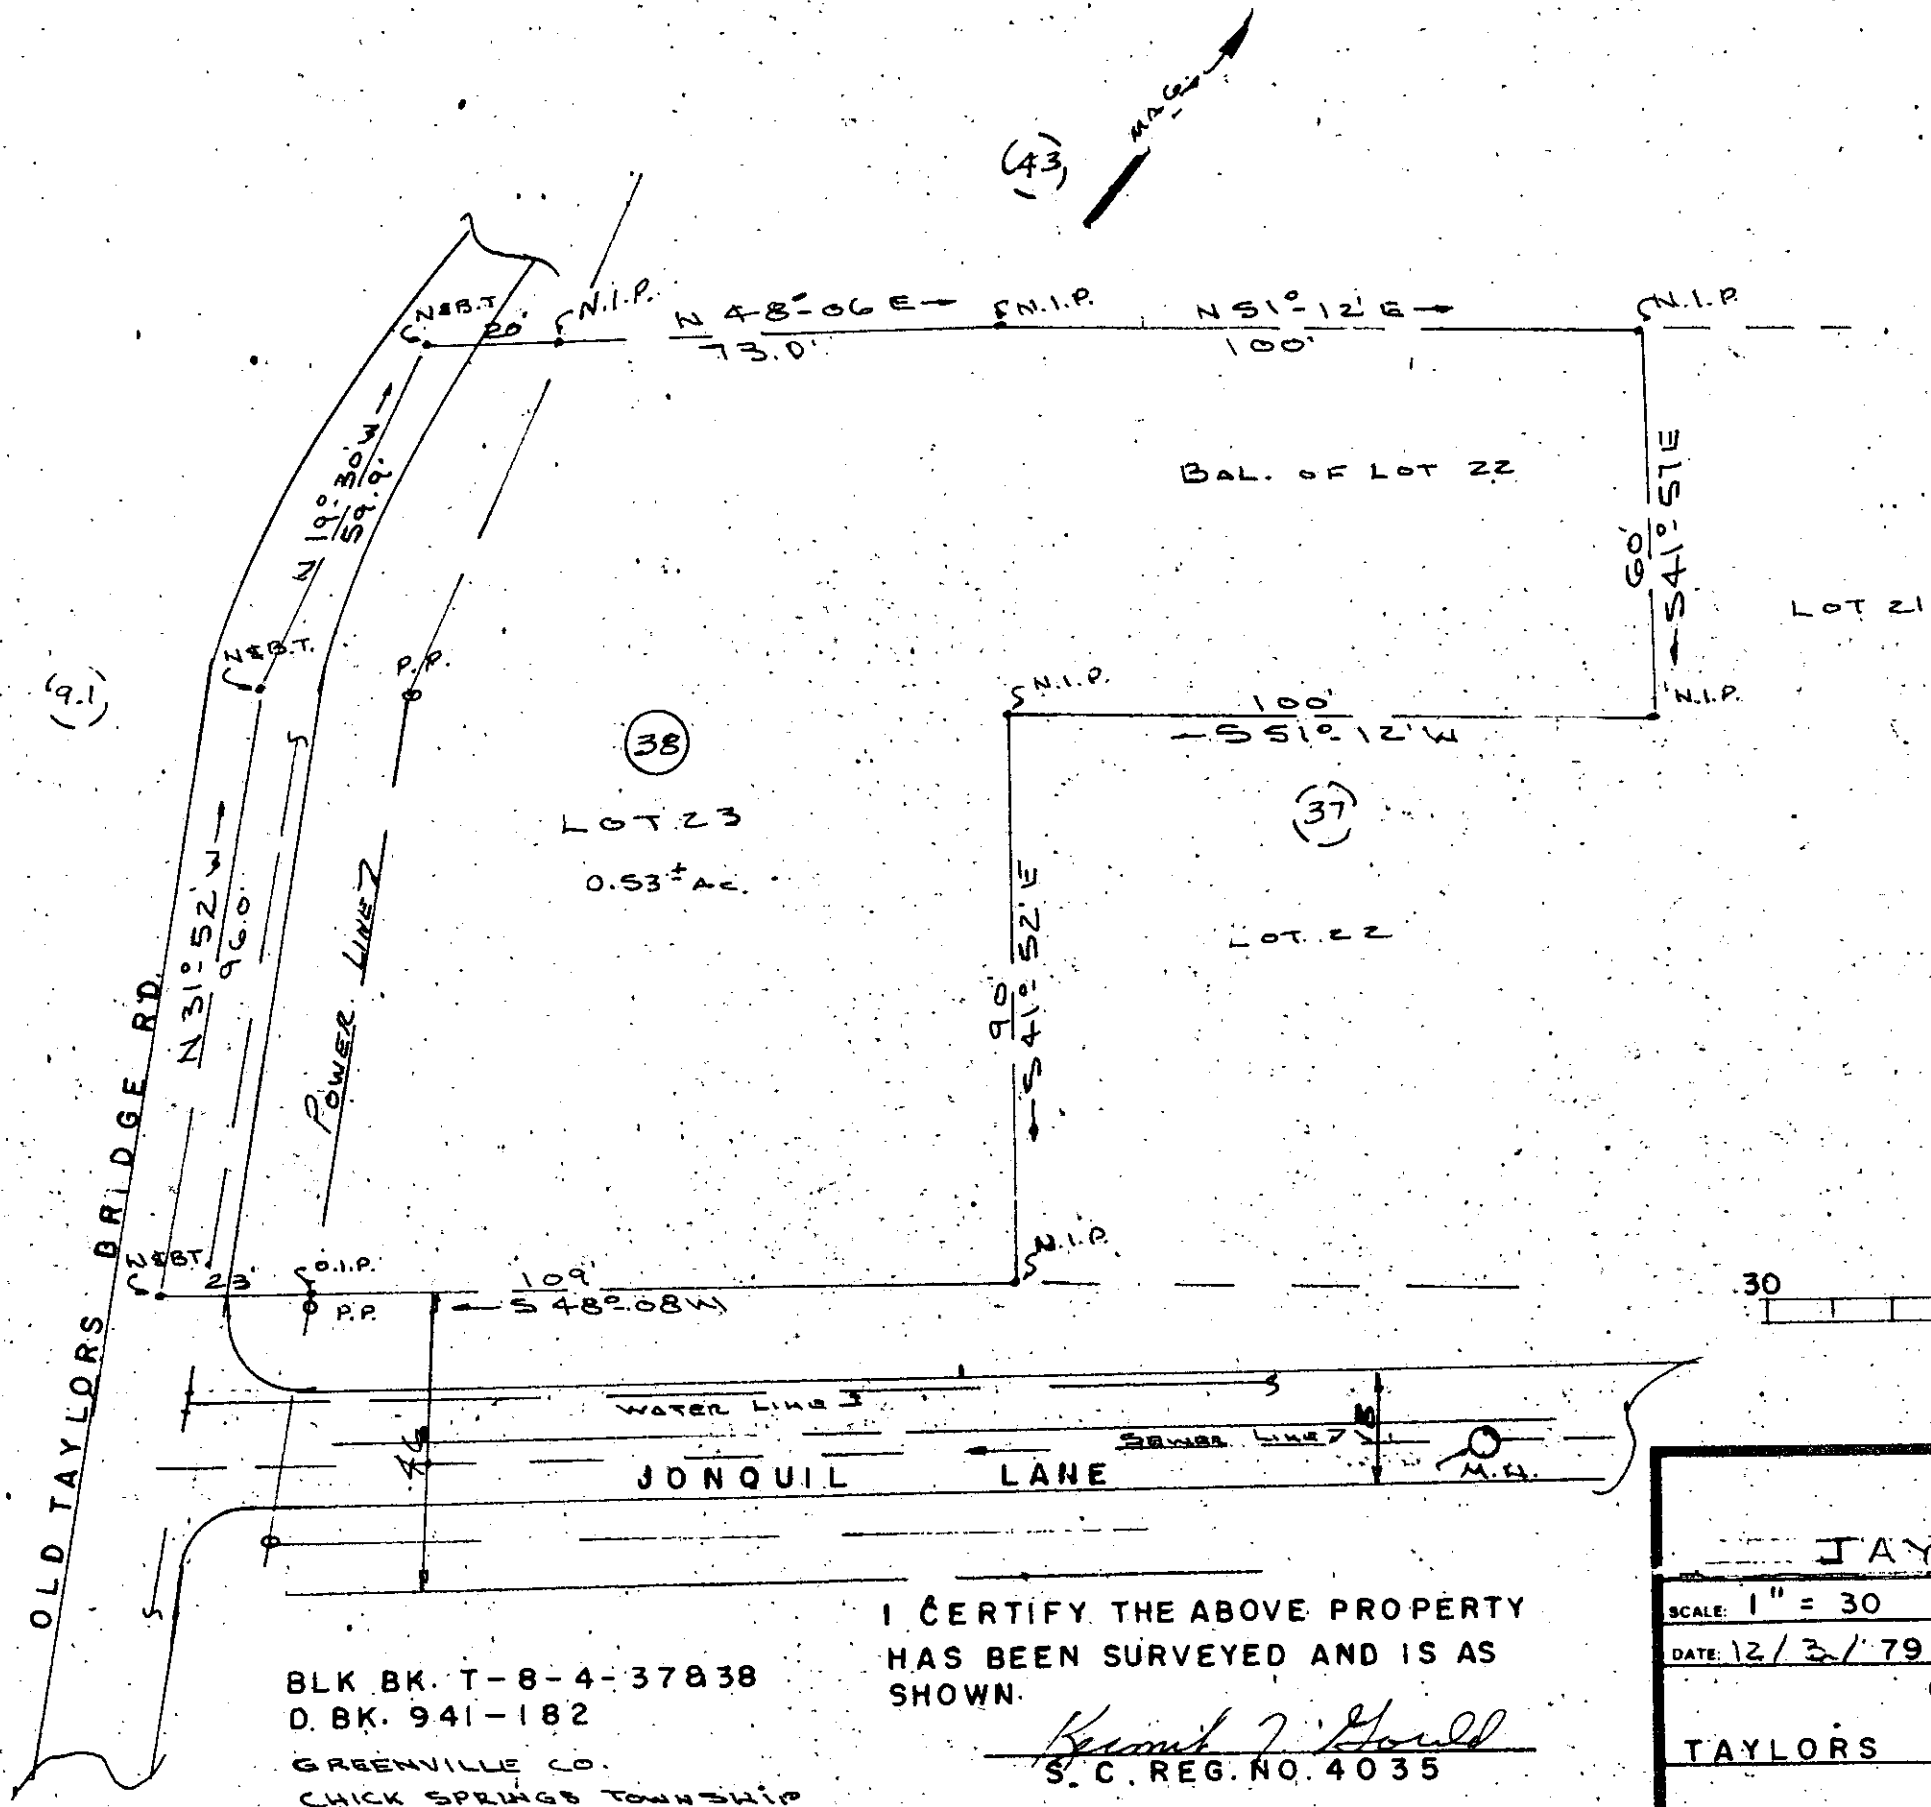

✓ 7-0-62

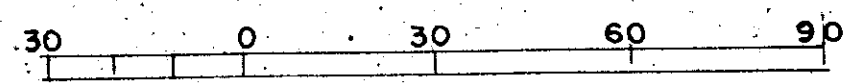

BAR SCALE  
 DEC 7 1979

BLK BK. T-8-4-37838  
 D. BK. 941-182  
 GREENVILLE CO.  
 CHICK SPRINGS TOWNSHIP  
 TAYLORS, S.C.

I CERTIFY THE ABOVE PROPERTY  
 HAS BEEN SURVEYED AND IS AS  
 SHOWN.  
*Kenneth J. Gould*  
 S.C. REG. NO. 4035

PROPERTY OF JAY AARON STUBBLEFIELD		
SCALE: 1" = 30'	APPROVED BY	DRAWN BY K.T.G.
DATE: 12/3/79		REVISED:
GOULD & ASSOC. SURVEYORS		
TAYLORS	S.C.	DRAWING NUMBER 302-A