


FILED
GREENVILLE CO. S. C.

OCT 3 10 14 AM '79

DONNIE S. TANKERSLEY
R.M.C.

This is to certify that on September 28, 1979, I surveyed the property shown on this plat, known as John P. O'Brien Jr. property, recorded in the RMC Office of Greenville County in Deed Book 1060 on page 544, and that the property lines, walls and buildings are as shown hereon; that the building located on said lot does not encroach or project on adjacent streets or property, and that no adjacent walls or buildings encroach or project on said premises, and that no utility lines cross this property except as shown hereon. This property is not located in a designated flood hazard area.

James R. Freeland
James R. Freeland RLS & PE 4781

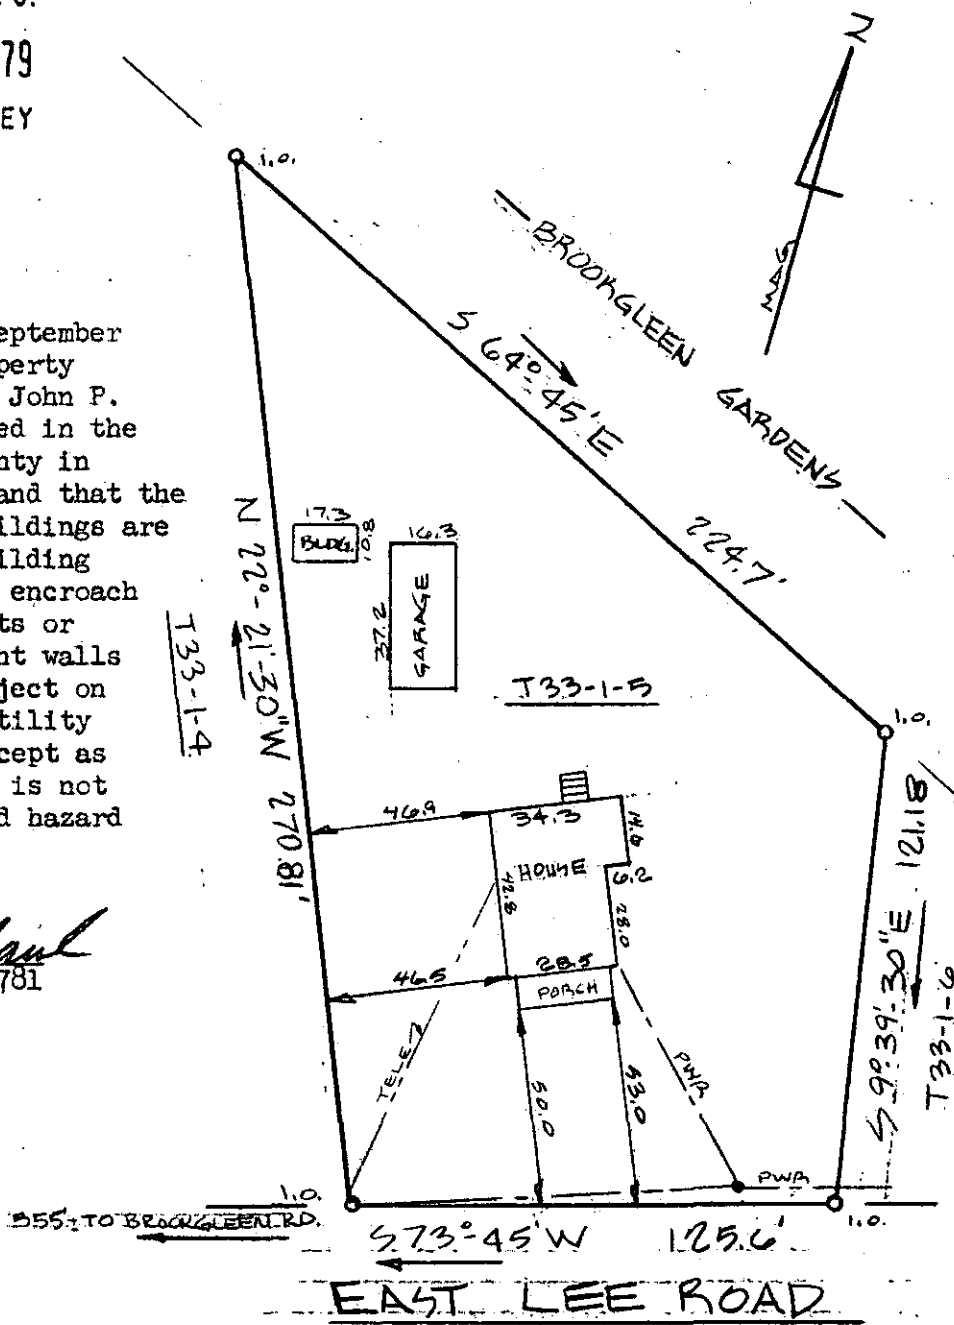

11385

OCT 3 1979

7-R-16

T33-1-5



STATE OF SOUTH CAROLINA
GREENVILLE COUNTY

FREELAND & ASSOCIATES
Engineers • Land Surveyors

GREENVILLE, S.C.

PROPERTY OF
MICHAEL F. GOODLING
ELIZABETH GOODLING

SURVEY	DG
DRAWN	FL
CHECK	MC
SCALE	1" = 50'
DATE	9-28-79
DWG. NO.	79-4133

SEAL