

MICROFILMED

FILED  
GREENVILLE CO. S. C.

OCT 4 12 42 PM '79  
7336

NORTH MONNIE S. TANKERSLEY  
BRIDGE RD. - R.M.C.


- PRESSLY -

- HARRISON BRIDGE ROAD -

- DAVIS -

4.6 AC±

M.D.G. NORTH

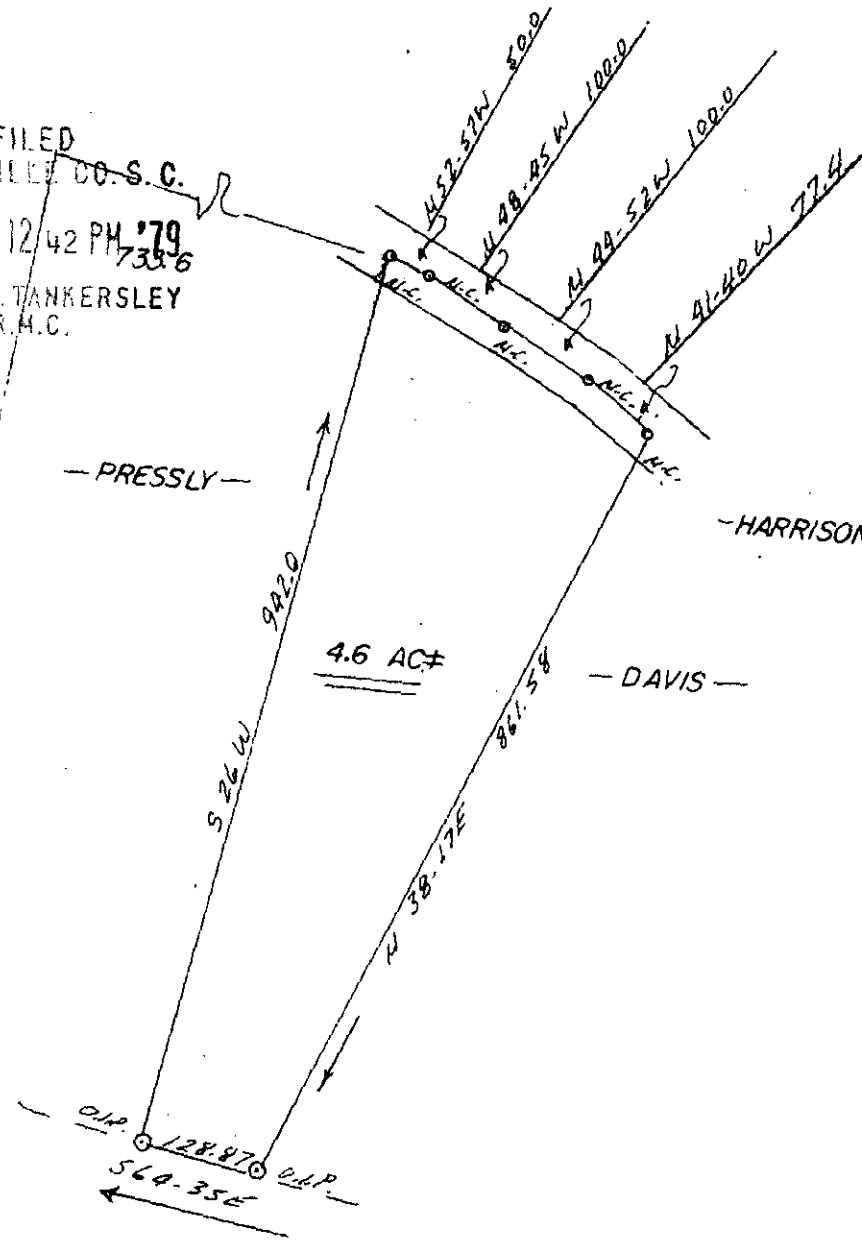

11498

7-R-23  
JC

PREPARED FOR:		
THOMAS W. BRIDGES		
SCALE: 1"=200'	APPROVED BY: <i>[Signature]</i>	DRAWN BY: <i>[Signature]</i>
DATE: 10-2-79		REVISED:
GREENVILLE COUNTY, SOUTH CAROLINA		
COMPILED FROM PREVIOUS SURVEYS: 7336, 479		DRAWING NUMBER: 554

OCT 12 1979

3.0001

M.F.B.