
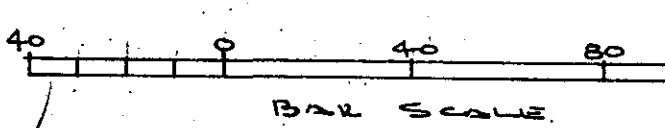


FILED  
 GREENVILLE CO. S.C.  
 OCT 9 5 02 PM '79  
 DONNIE S. TANKERSLEY  
 R.M.C.

MICROFILMED

P. TITMAN

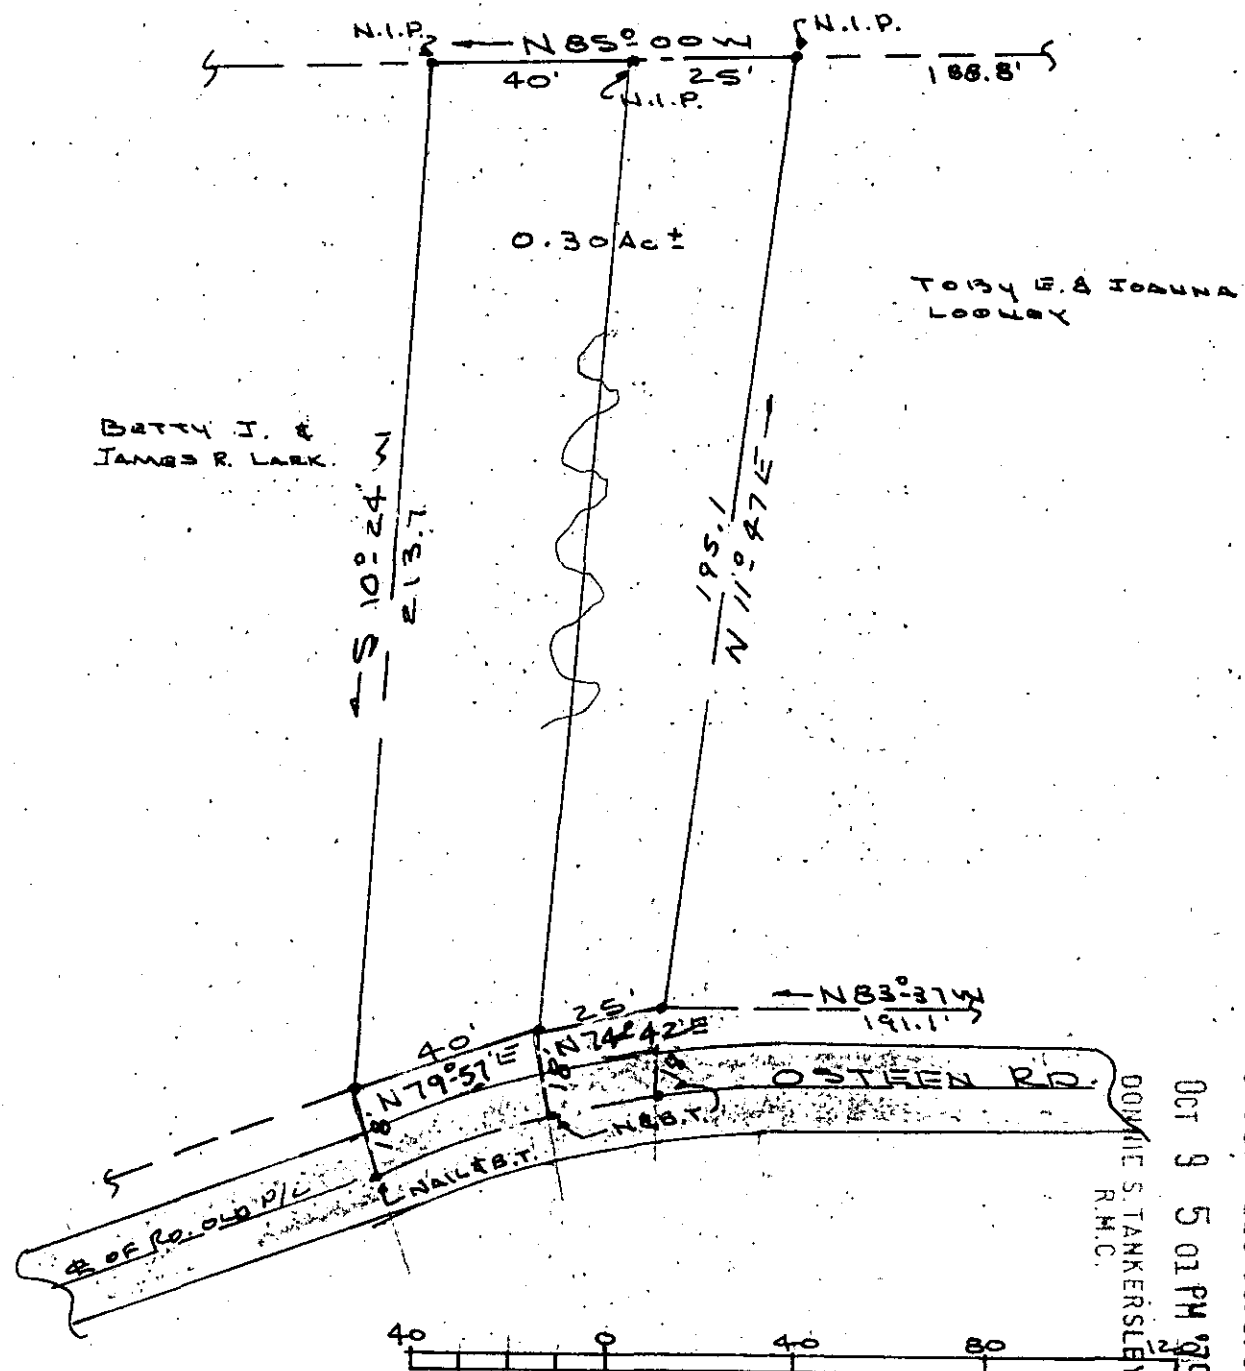

BAR SCALE  
 7-R-41 12013

I CERTIFY THE ABOVE TRACT HAS BEEN SURVEYED AND IS AS SHOWN.

OCT 9 1979 *Kenneth T. Gould*  
 S.C. REG NO 4035

GROVE TOWNSHIP  
 GREENVILLE CO.  
 BOOMONT, S.C.  
 STATE DIVISION OF LAND  
 P. 256-246  
 BLK BK. 616-2-1

GREENVILLE CO. S.C.  
 OCT 9 5 01 PM '79  
 DONNIE S. TANKERSLEY  
 R.M.C.

	PROPERTY	Drawn By K.G.
	OF	Checked By
	TOBY E. AND	Scale 1" = 40'
	JOANNA LOONEY	Date 10-1-79
	GOULD & ASSOC	File No.
SURVEYORS	746	Dwg. No. 3.00CI
TAYLORS,	OCT 9 1979	S.C.