


MICROFILMED

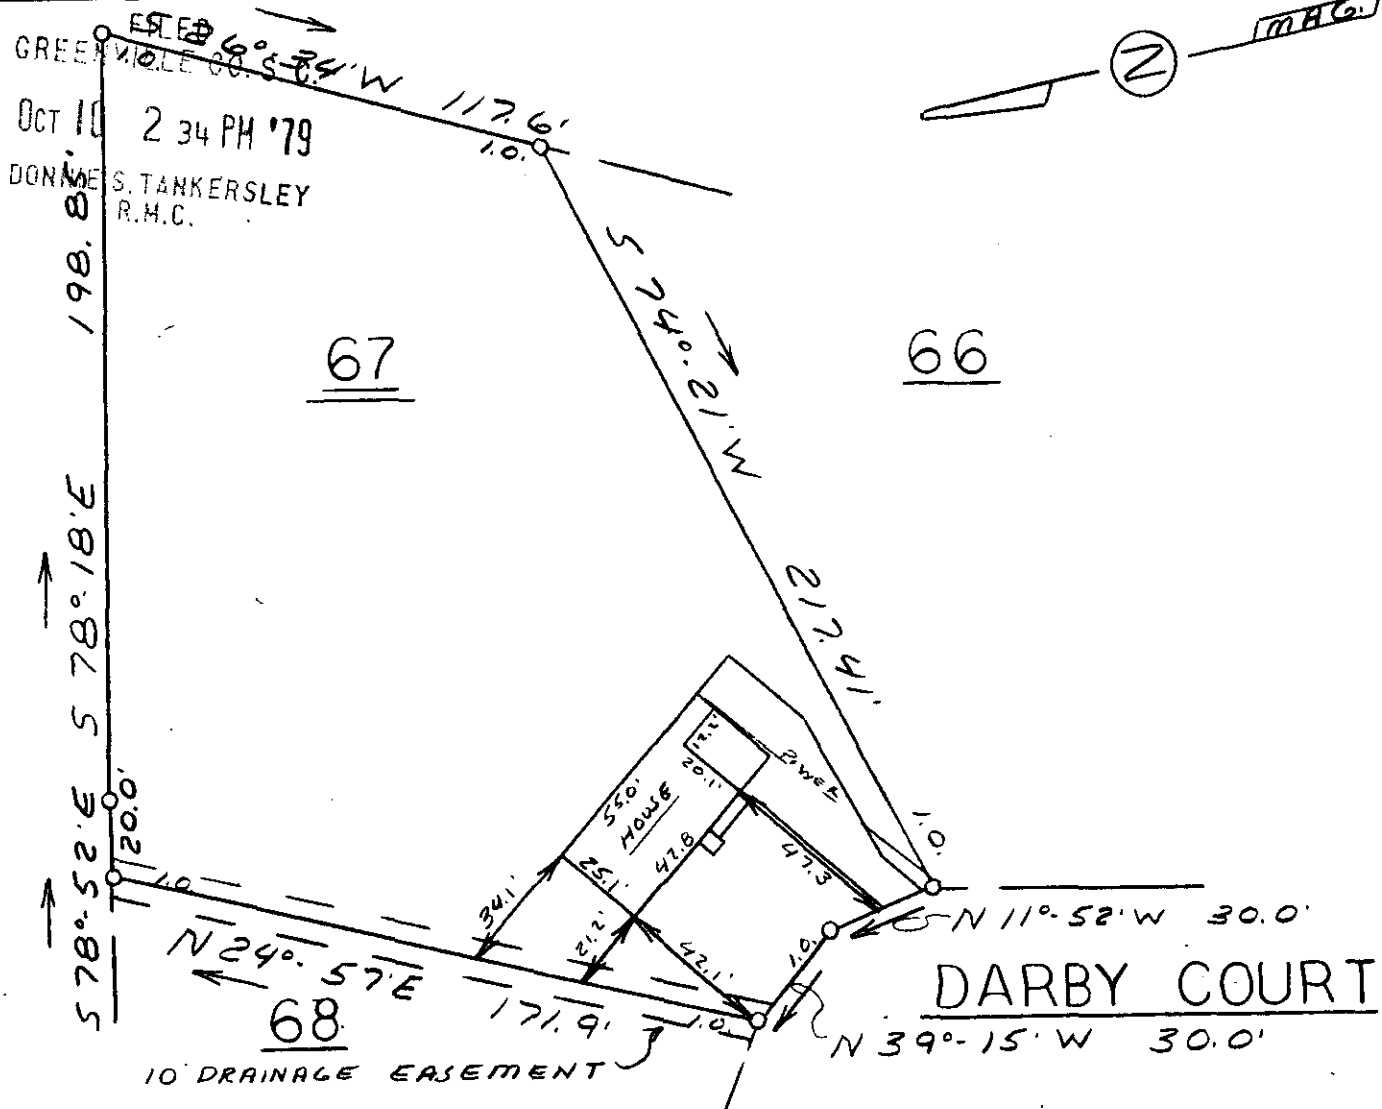

This is to certify that on October 8, 1979, I surveyed the property shown on this plat, known as Lot 67 on plat of Chick Springs Sec. 3, recorded in the RMC Office of Greenville County in Plat Book UUU on page 91B, and that the property lines, walls and buildings are as shown hereon; that the building located on said lot does not encroach or project on adjacent streets or property, and that no adjacent walls or buildings encroach or project on said premises, and that no utility lines cross this property except as shown hereon. This property is not located in a designated flood hazard area.

OCT 10 1979

12106

7-R-45

James P. Freeland
James P. Freeland RLS & PE 4781

T 7-1-178



SEAL

**STATE OF SOUTH CAROLINA
GREENVILLE COUNTY**

CHICK SPRINGS
SEC. 3 - LOT 67
PROPERTY OF
JACK E. McCOY
SUSAN E. McCOY

FREELAND & ASSOCIATES
Engineers • Land Surveyors

GREENVILLE, S.C.

SURVEY	F.L.
DRAWN	M.C.
CHECK	M.C.
SCALE	1" = 50'
DATE	10-8-79
DWG. NO.	79-4168