


FILED
GREENVILLE CO. S. C.

OCT 15 1 55 PM '79

DONNIE S. TANKERSLEY
R.M.C.

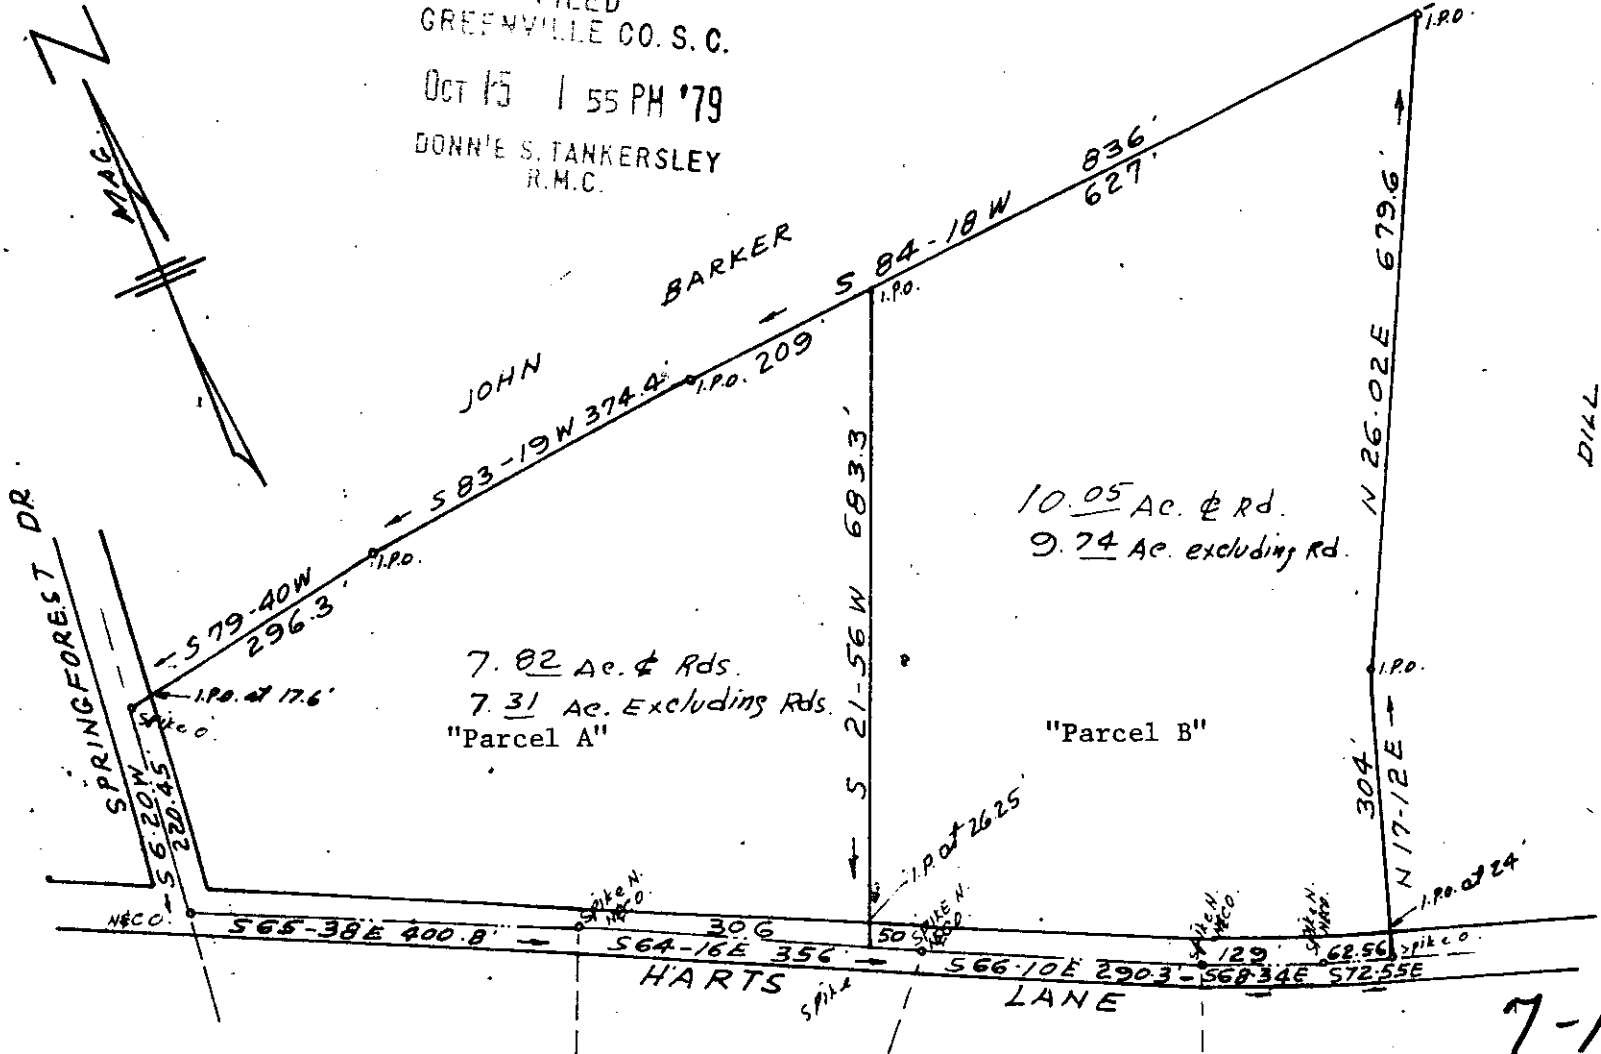

GCTO --- 1 OC15 79 676

3.00CI

7-R-58

OCT 15 1979

12615


PROPERTY OF

T. D. BURDETTE

NEAR SIMPSONVILLE - GREENVILLE CO. S.C.


SCALE 1" = 200'

JULY 26, 1979

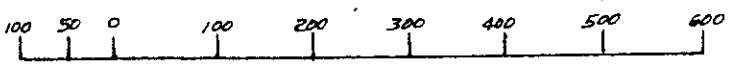

I CERTIFY THAT THE RATIO OF PRECISION OF THE FIELD SURVEY WAS 1/6800 AND AREA WAS COMPUTED BY D.M.D. METHOD

NOTE: DIVIDED AND PLAT REVISED 8/22/79

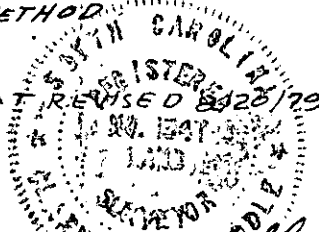

C. O. Riddle - R.L.S. 1347 - Greenville, S.C.

UNRECORDED