


FILED
GREENVILLE CO. S. C.

OCT 22 10 37 AM '79

DONNIE S. TANKERSLEY
R.M.C.


MICROFILMED

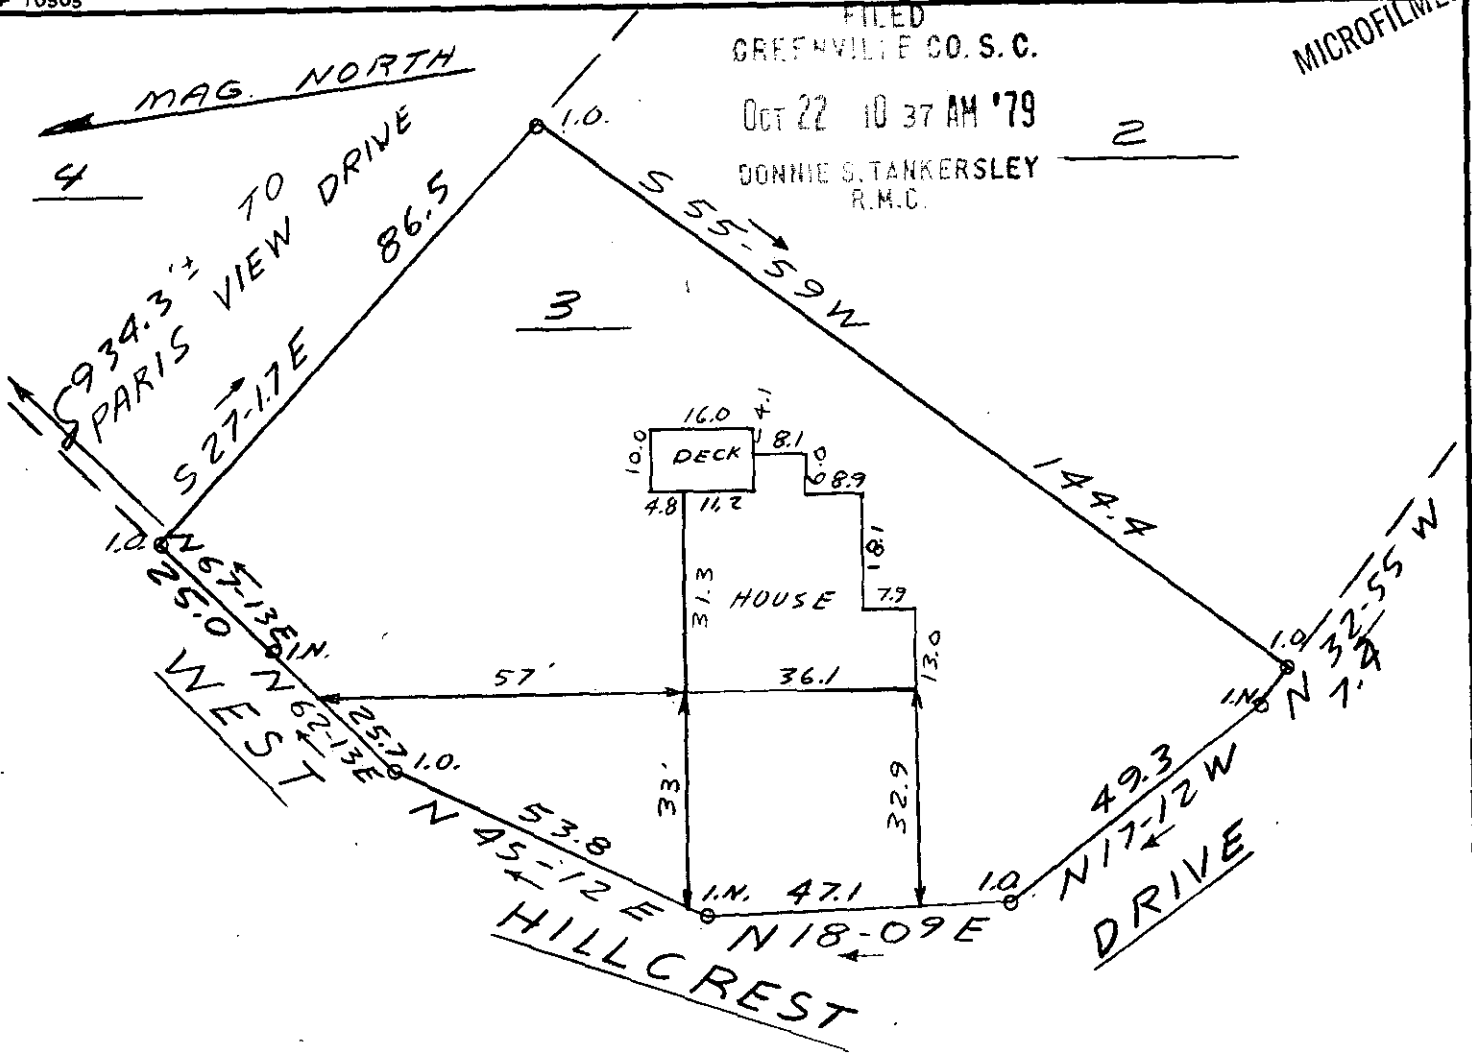


This is to certify that on October 18, 1979, I surveyed the property shown on this plat, known as Lot 3 on plat of Druid Hills, recorded in the RMC Office of Greenville County in Plat Book P on page 113, and that the property lines, walls and buildings are as shown hereon; that the building located on said lot does not encroach or project on adjacent streets or property, and that no adjacent walls or buildings encroach or project on said premises, and that no utility lines cross this property except as shown hereon. This property is not located in a designated flood hazard area.

✓ 7R-85 13455

James R. Freeland
James R. Freeland RLS & PE 4781

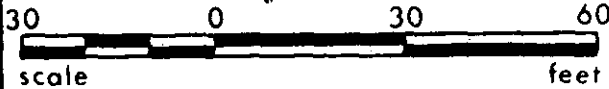

176-3-51

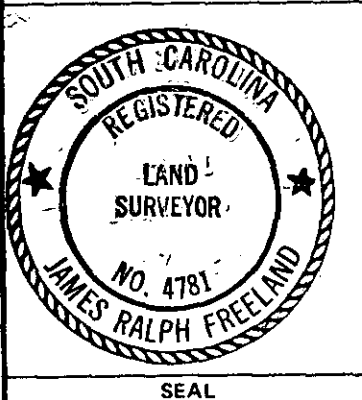

**STATE OF SOUTH CAROLINA
GREENVILLE COUNTY**

DRUID HILLS
LOT 3
PROPERTY OF
ROBERT A. GORDON
PRICILLA L. GORDON

FREELAND & ASSOCIATES Engineers • Land Surveyors	
GREENVILLE, S.C.	
SURVEY	R.P.
DRAWN	J.R.F.
CHECK	M.C.
SCALE	1" = 30'
DATE	10-18-79
DWG. NO.	79-4233