

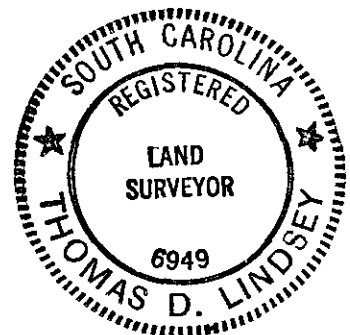
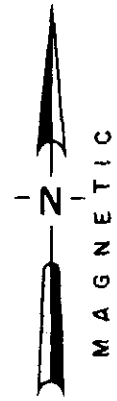
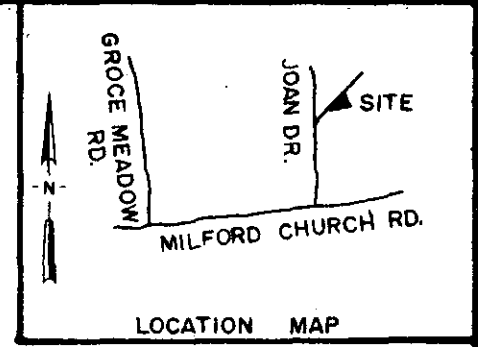


FILED  
GREENVILLE CO. S. C.  
Nov 16 9 21 AM '79  
DONNIE S. TANKERSLEY  
R.M.C.

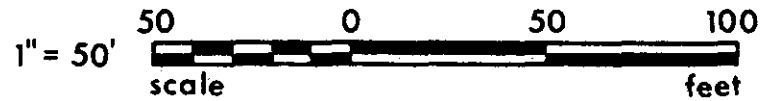

I HEREBY CERTIFY THAT I HAVE SURVEYED THIS PROPERTY AND THAT THE MEASUREMENTS SHOWN ARE CORRECT.

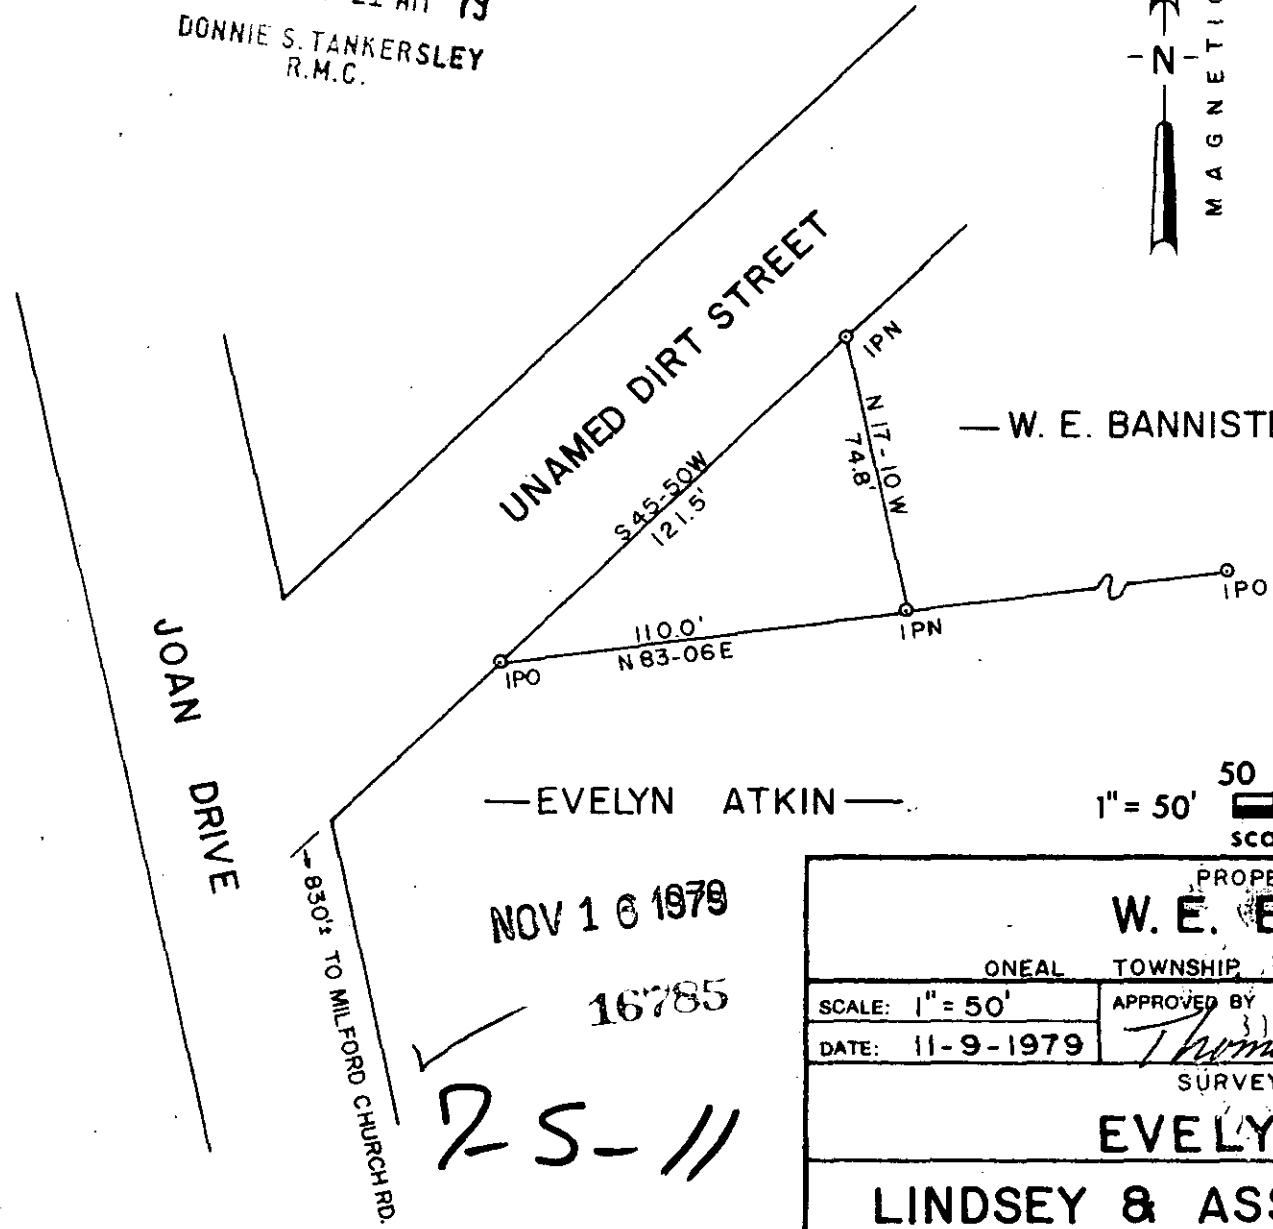

NOV 16 1979

16785

25-11

PROPERTY OF <b>W. E. BANNISTER</b>		
ONEAL TOWNSHIP, GREENVILLE CO., SO. CAR.		
SCALE: 1" = 50'	APPROVED BY <i>Thomas D. Lindsey</i>	DRAWN BY T. D. L.
DATE: 11-9-1979	SURVEYED FOR <b>EVELYN ATKINS</b>	
LINDSEY & ASSOCIATES		DRAWING NUMBER <b>1190</b>

MICROFILMED