



FILED
 GREENVILLE CO. S. C.
 Nov 19 2 25 PM '79
 DONNIE S. TANKERSLEY
 R.M.C.

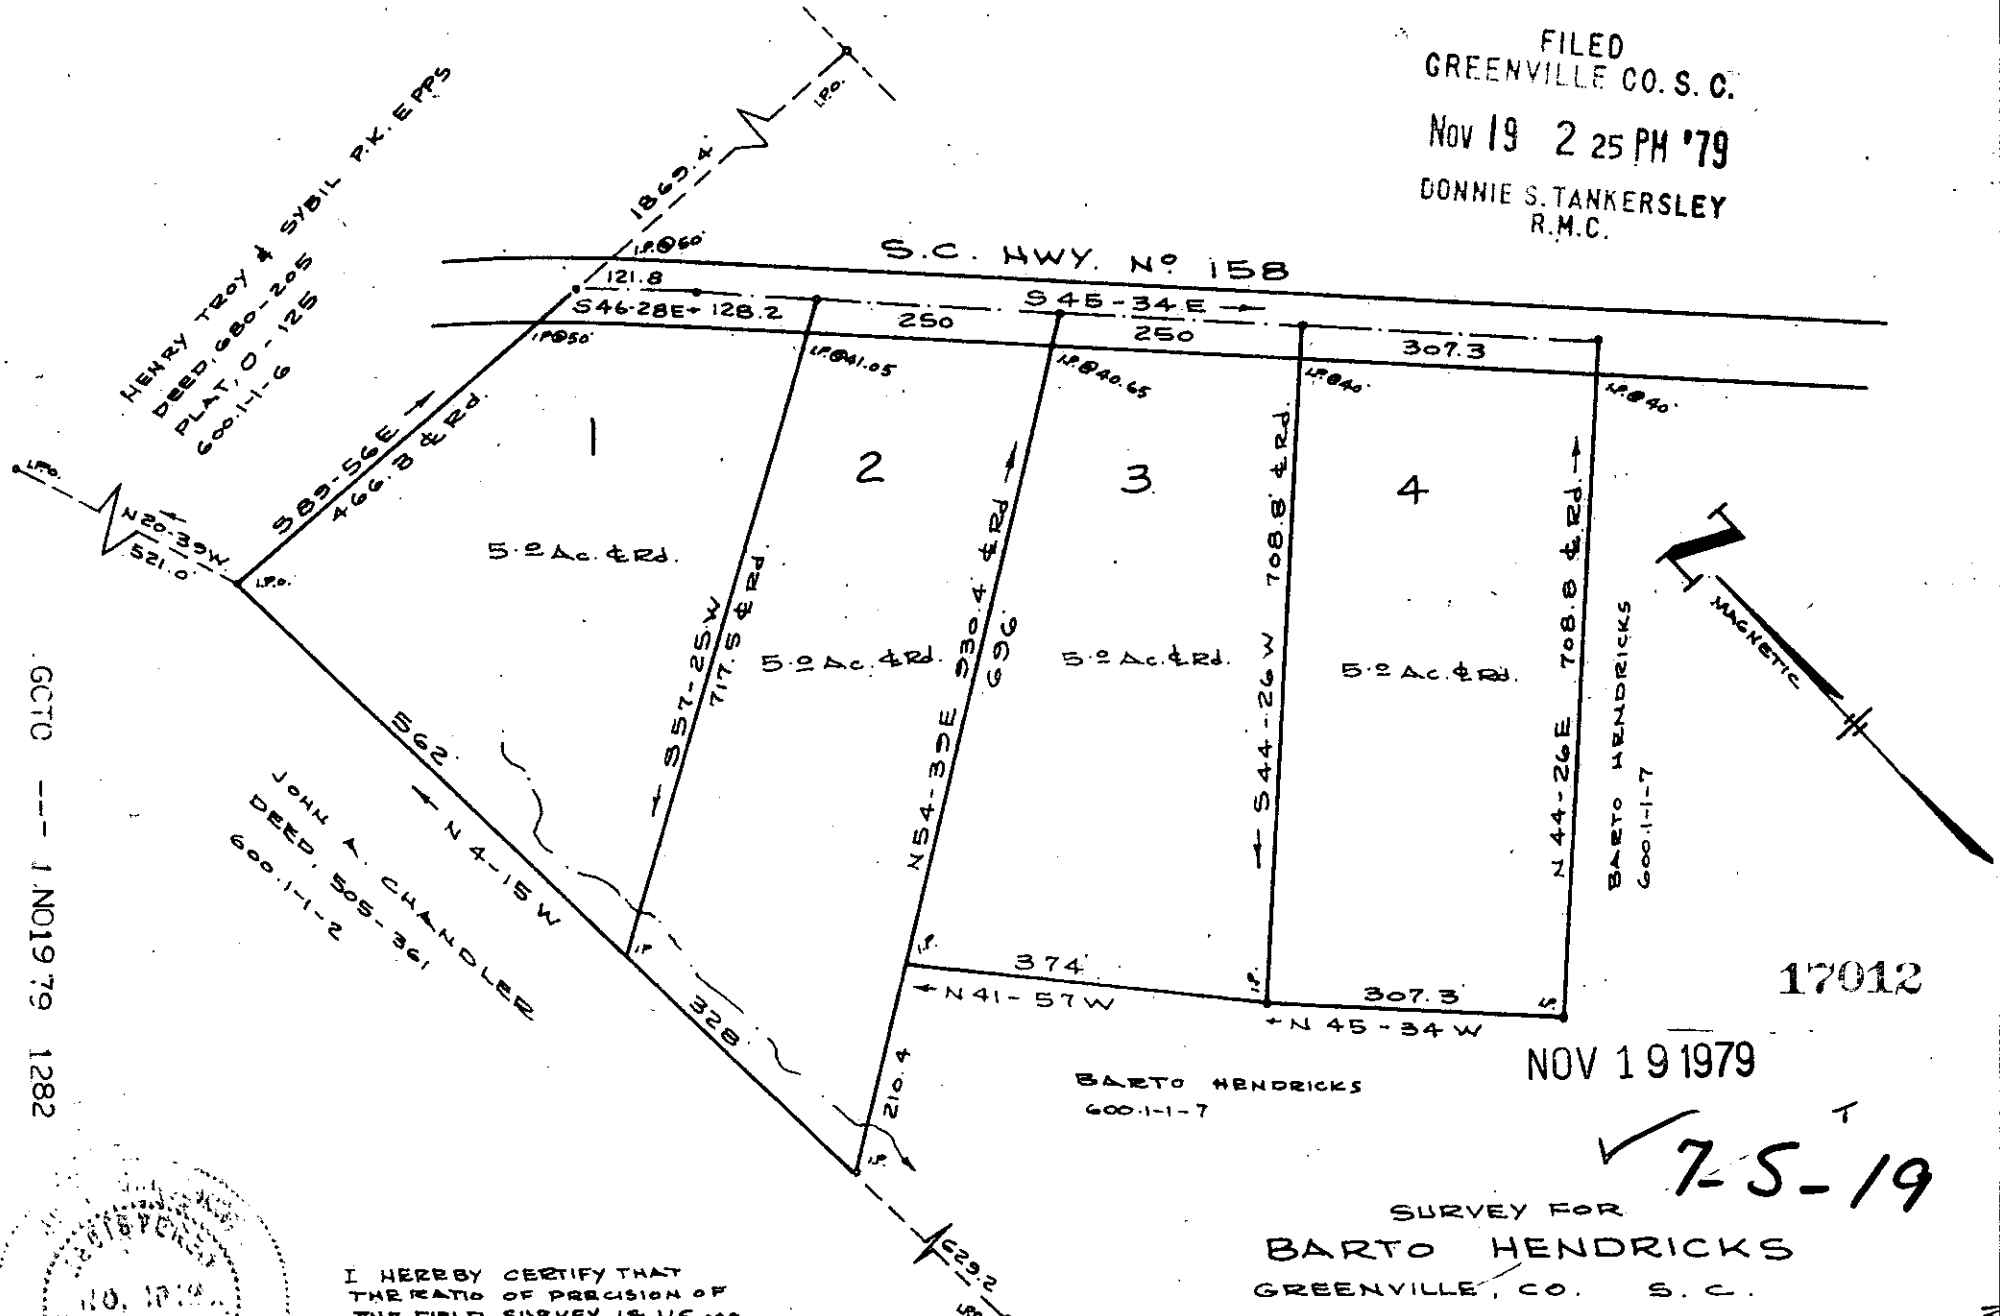

GCTO --- 1NO1979 1282

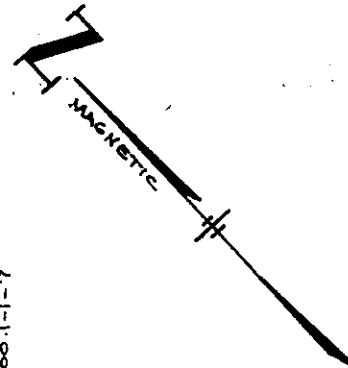

17012

NOV 19 1979

7-5-19

SURVEY FOR
 BARTO HENDRICKS
 GREENVILLE, CO. S. C.

SCALE 1"=200'


NOV. 1979

I HEREBY CERTIFY THAT
 THE RATIO OF PRECISION OF
 THE FIELD SURVEY IS 1/5,000
 AS SHOWN HEREON AND THE
 AREA WAS DETERMINED BY
 D.M.D. METHOD OF AREA CALCULATION.

JAMES L. STRICKLAND LAND SURVEYOR
 RT. 3 BOX 288AA
 PELZER, S. C. 29669
 (803) 243-3278

James L. Strickland Reg. P.S. No. 4042

TAX MAP 600.1-1-7

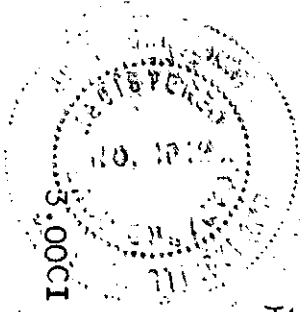

MICROFILMED