


FILED
 GREENVILLE CO. S. C.
 FIRST CHURCH OF THE NAZARENE
 Nov 27 11 36 AM '79
 DONNIE S. TANKERSLEY
 R.M.C.

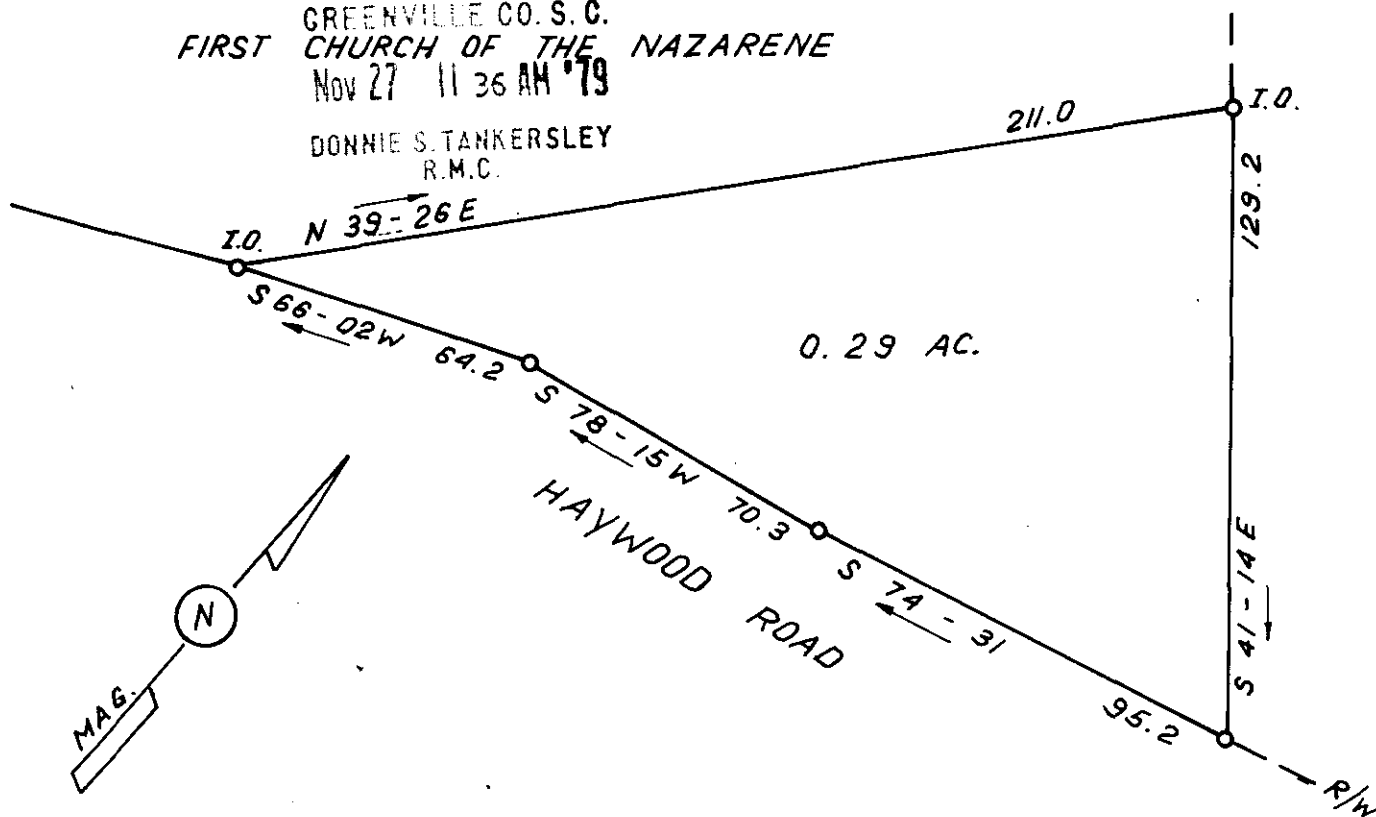

78-47 ✓

17678

James R. Freland

NOV 27 1979



12743 SQ. FT.

GCTO --- 1 NO27 79 412

3.00CI



SEAL

STATE OF SOUTH CAROLINA
 GREENVILLE COUNTY

PROPERTY OF
 FIRST CHURCH OF
 THE NAZARENE

FRELAND & ASSOCIATES
 Engineers • Land Surveyors

GREENVILLE, S.C.

SURVEY L. T.
 DRAWN B. R.
 CHECK *[Signature]*
 SCALE 1" = 40'
 DATE OCT. 9. 79
 DWG. NO. 4178