


This is to certify that on November 1, 1979, I surveyed the property shown on this plat, known as Property of Ratteree-James Insurance Agency, Inc., recorded in the RMC Office of Greenville County in Deed Book 1101 on page 556, and that the property lines, walls and buildings are as shown hereon; that the building located on said lot does not encroach or project on adjacent streets or property, and that no adjacent walls or buildings encroach or project on said premises, and that no utility lines cross this property except as shown hereon. This property is not located in a designated flood hazard area.

75-56 ✓ 18025

James R. Freeland
James R. Freeland RLS & PE 4781

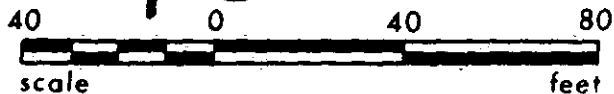

G 22-8-7



SEAL

STATE OF SOUTH CAROLINA
GREENVILLE COUNTY

PROPERTY OF
JERRY W. WYATT
P. KAY WYATT

FREELAND & ASSOCIATES
Engineers • Land Surveyors

GREENVILLE, S.C.

SURVEY F.L.
DRAWN M.L.C.
CHECK MC
SCALE 1" = 40'
DATE 11-1-79
DWG. NO. 79-4361