


MICROFILMED

I hereby certify that the ratio of precision is 1/5000 as hereon and the area was determined by DMD method.

*James R. Freeland*  
R.L.S. S.C. 4781

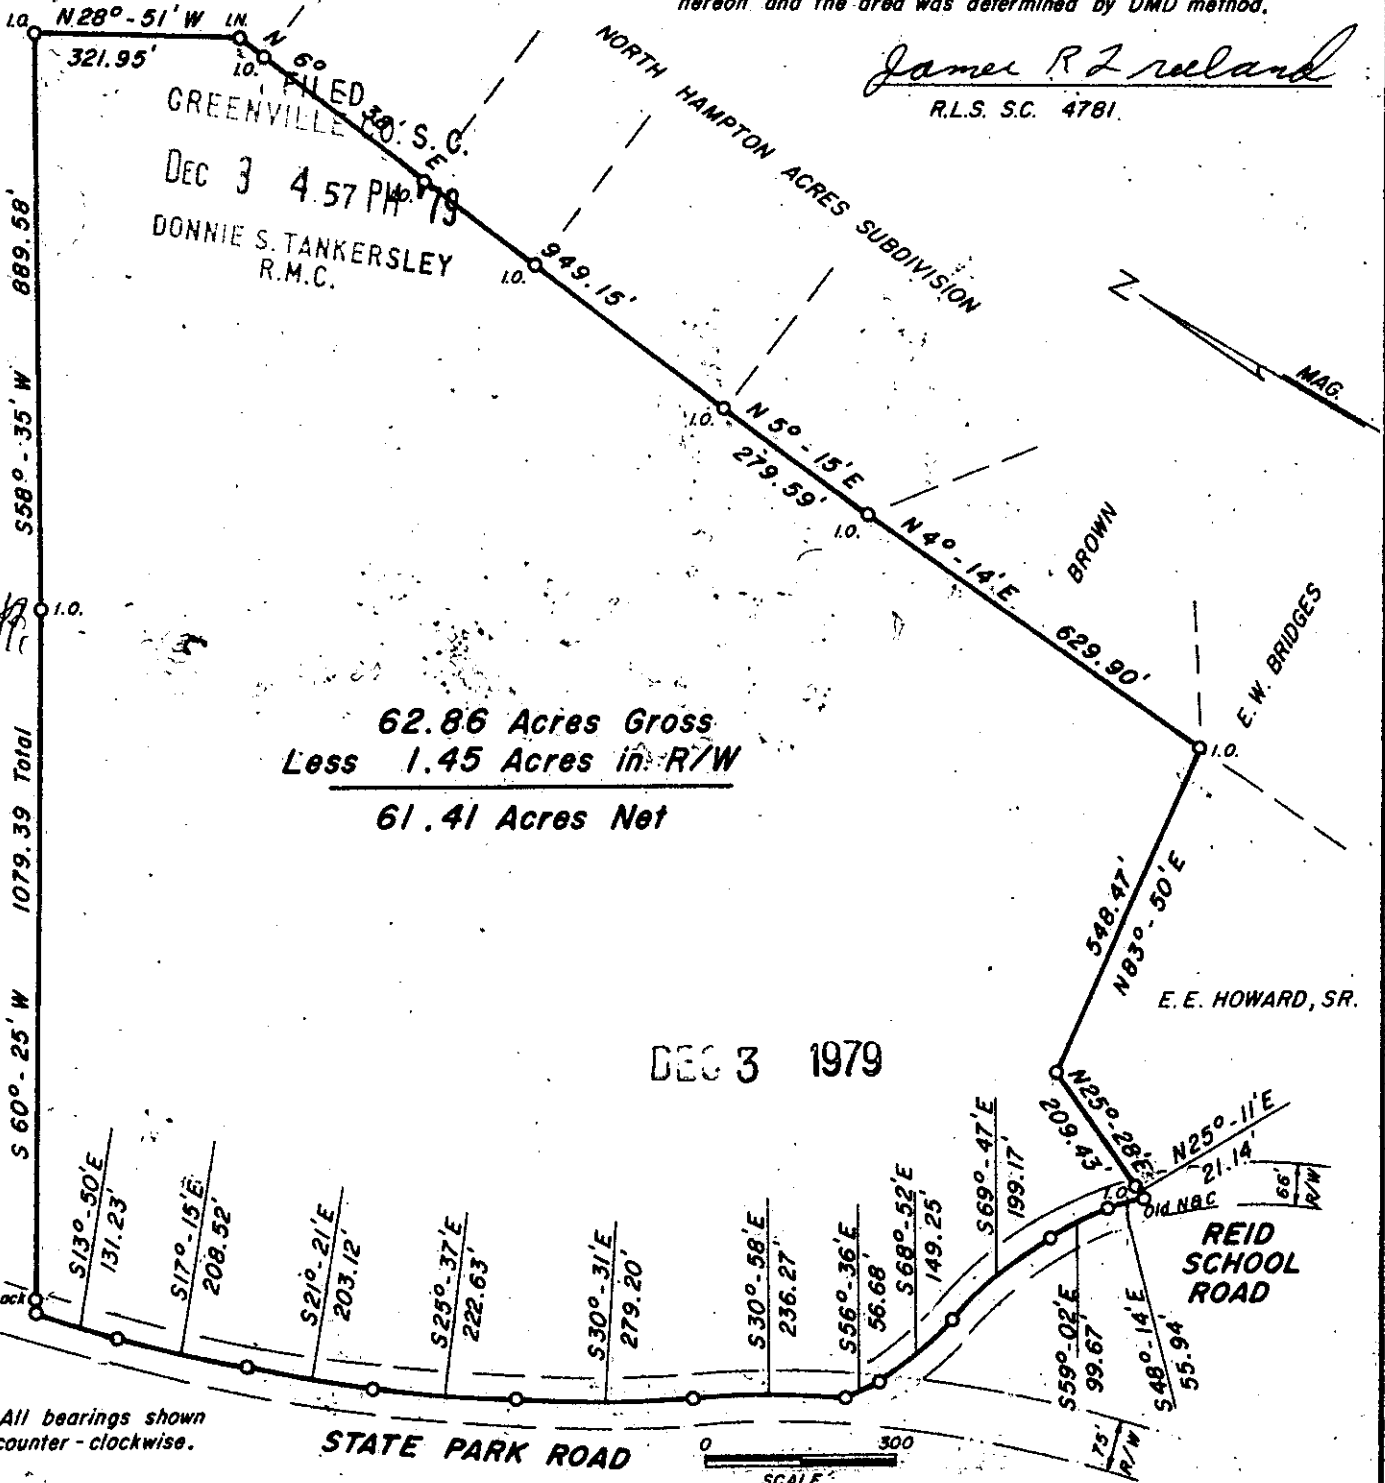

GREENVILLE, S.C.  
DEC 3 4 57 PM '79  
DONNIE S. TANKERSLEY  
R.M.C.

DEC 3 1979

NOTE: All bearings shown counter-clockwise.

GCTO --- 1 DE 379 1246



**STATE OF SOUTH CAROLINA**  
**GREENVILLE COUNTY**

**7-5-68 ✓**  
**PROPERTY OF 18458**  
**H. L. ROSAMOND**

**FREELAND & ASSOCIATES**  
Engineers • Land Surveyors

GREENVILLE, S.C.

<b>SURVEY</b>	E. R.
<b>DRAWN</b>	L. E.
<b>CHECK</b>	J. F.
<b>SCALE</b>	1" = 300'
<b>DATE</b>	JULY 23, 1979
<b>DWG. NO.</b>	79-3731

SEAL

3.0001