


MICROFILMED  
MICROFILMED

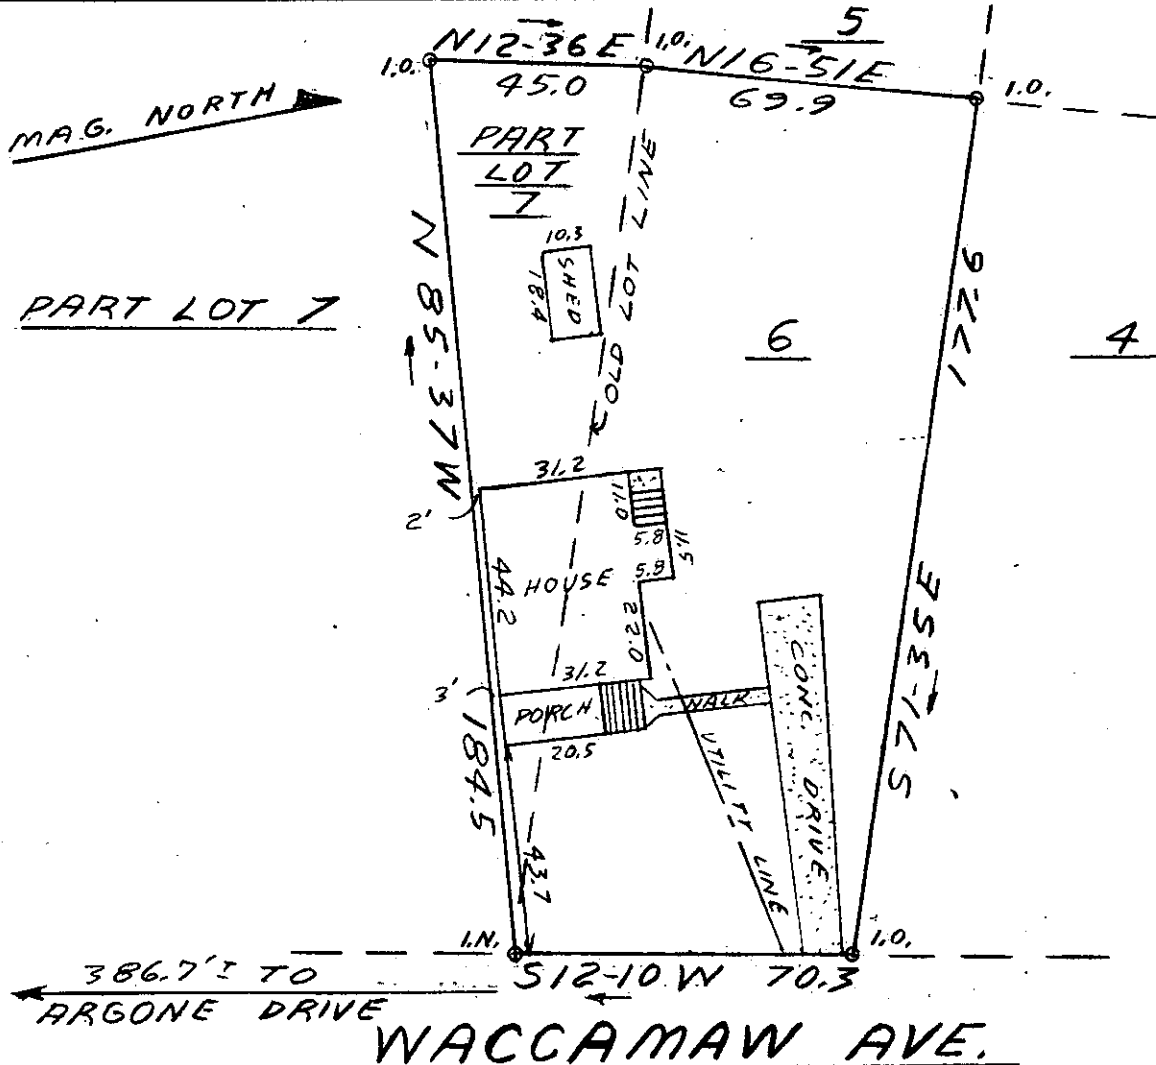

FILED  
GREENVILLE CO. S.C.  
DEC 6 11 39 AM '79  
DONNIE S. FANKERSLEY  
R.M.C.

This is to certify that on December 3, 1979, I surveyed the property shown on this plat, known as Lot 6 & Pt. Lot 7 on plat of C.B. Martin Property, recorded in the RMC Office of Greenville County in Plat Book F on page 102, and that the property lines, walls and buildings are as shown hereon; that the building located on said lot does not encroach or project on adjacent streets or property, and that no adjacent walls or buildings encroach or project on said premises, and that no utility lines cross this property except as shown hereon. This property is not located in a designated flood hazard area.

✓ 7-5-74 18776 *James R. Freeland*  
James R. Freeland RLS & PE 4781

215-8-3 DEC 6 1979



**STATE OF SOUTH CAROLINA  
GREENVILLE COUNTY**

C.B. MARTIN PROPERTY  
LOT 6 & PART LOT 7  
PROPERTY OF  
M. COKER GOLDEN, JR.

**FREELAND & ASSOCIATES**  
Engineers • Land Surveyors

GREENVILLE, S.C.

SURVEY V.B.  
DRAWN JRF  
CHECK MC  
SCALE 1" = 40'  
DATE 12-3-79  
DWG. NO. 79-44.95