



MICROFILMED
MICROFILMED

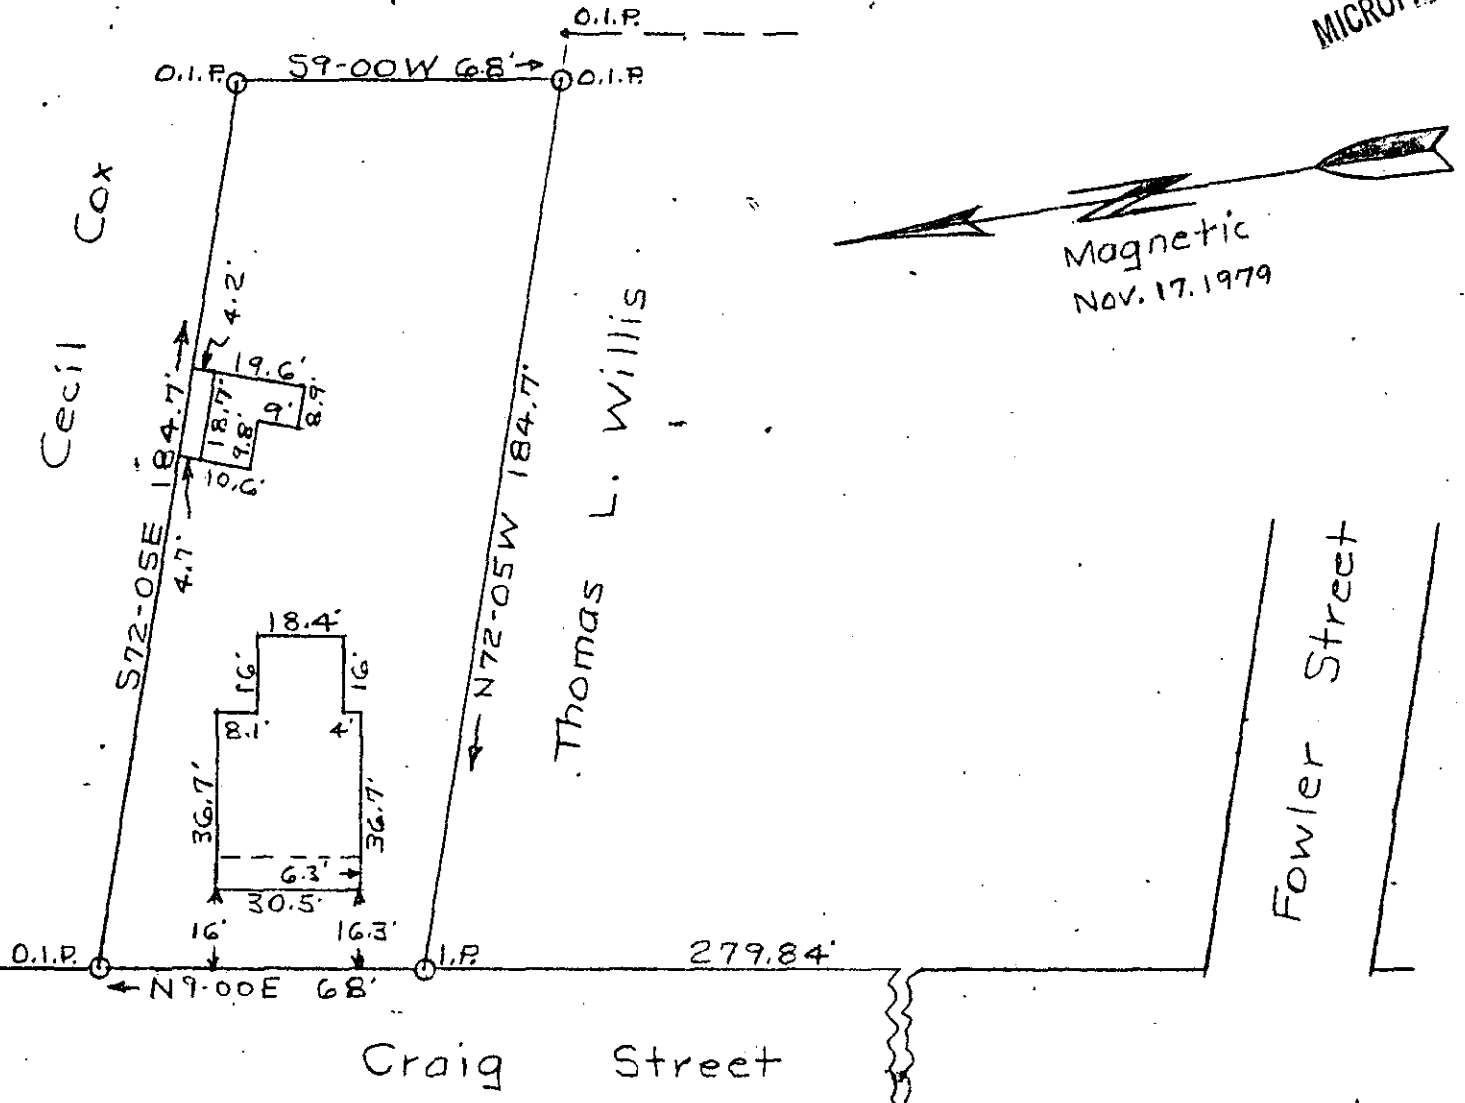

PROPERTY OF
 DAVID T. & FRANCENE Y. WATERS
 GREENVILLE CO. FOUNTAIN INN, S. C.

Scale 1"=40' Nov. 17, 1979

This is to certify that on the 17th day of November, 1979, I surveyed the property as shown on this plat; being the same lot that is recorded in Deed Book 873 at Page 326 in the Greenville Co. R.M.C. Office, and that the property lines, walls and buildings are as shown hereon; and that the walls and buildings on said lot do not encroach or project onto adjacent streets or property, and that no adjacent buildings, walls or fences encroach or project on said premises, and that no utility lines cross this property. This property is located above the flood plane.

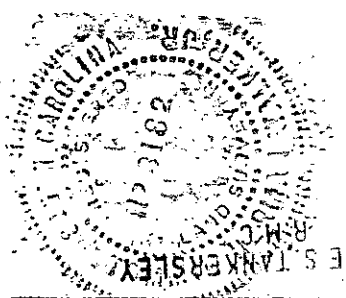

✓
 T.H. Walker Jr.
 T.H. Walker Jr. Reg. L.S. No. 3182
 300 Maple Drive
 Mauldin, South Carolina 29662

18823

7-5-75

DEC 6 1979

GC 10 ----- 3 DE 6 1979
 3.0001