


FILED GREENVILLE CO. S.C.

DEC 18 3 07 PM '79
DONNIE S. TANKERSLEY
R.M.C.

96-4-3

MICROFILMED
MICROFILMED

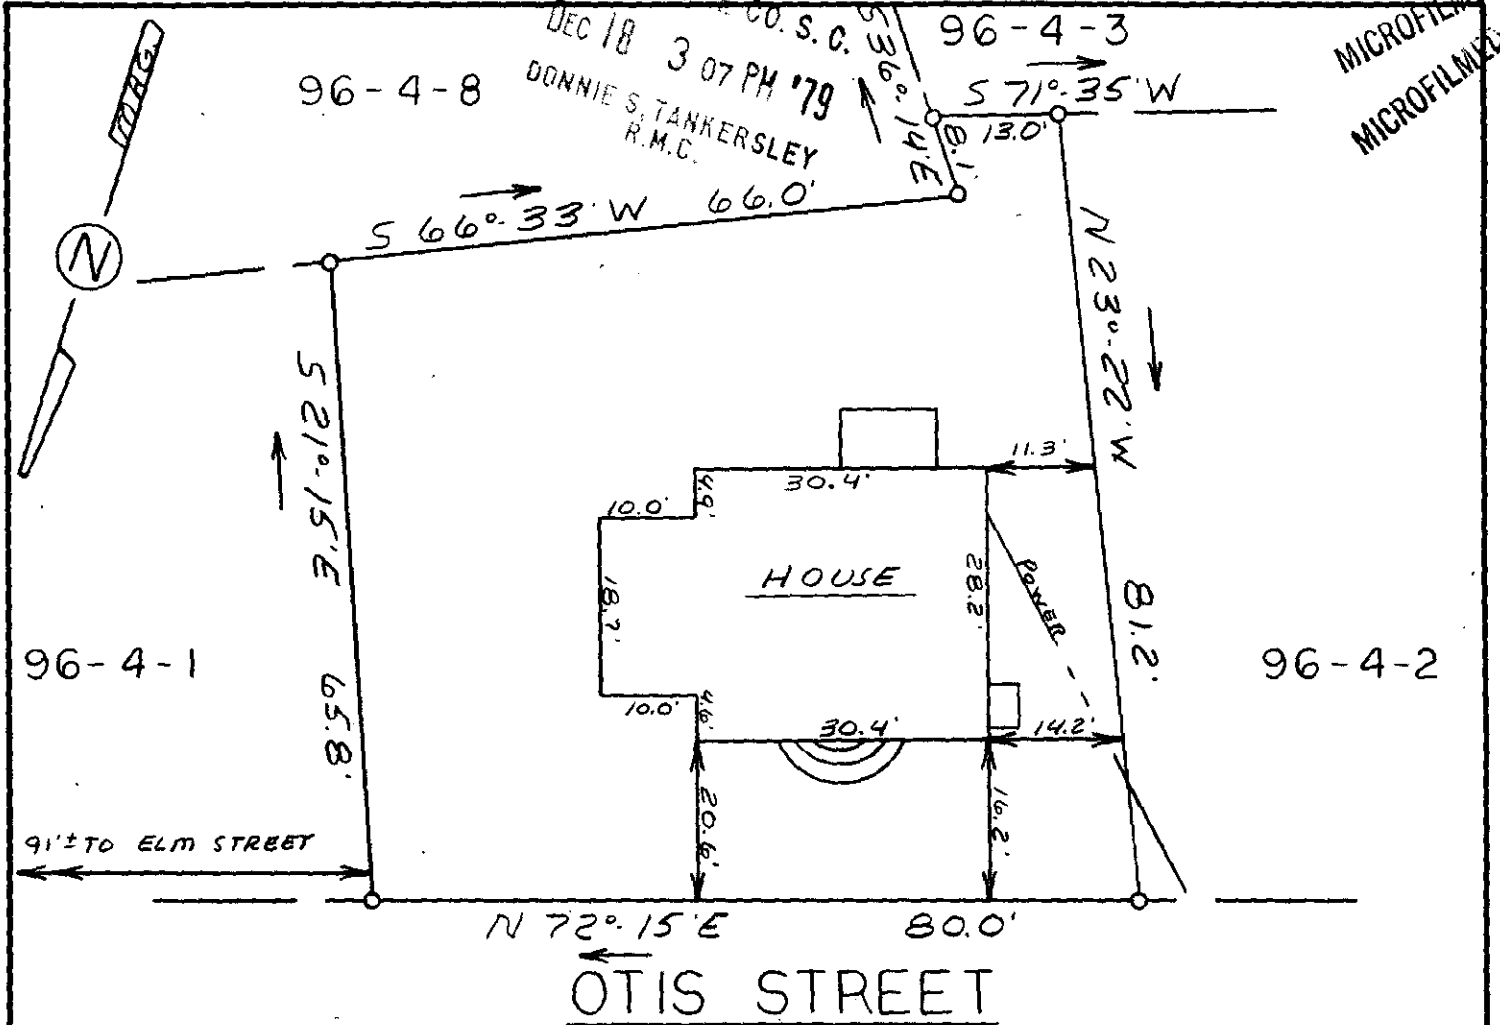

This is to certify that on December 12, 1979, I surveyed the property shown on this plat, known as Property of Mark K. Stewart and Charles A. Warth, recorded in the RMC Office of Greenville County in Deed Book 1095 on page 66, and that the property lines, walls and buildings are as shown hereon; that the building located on said lot does not encroach or project on adjacent streets or property, and that no adjacent walls or buildings encroach or project on said premises, and that no utility lines cross this property except as shown hereon. This property is not located in a designated flood hazard area.

DEC 18 1979

James R. Freeland
James R. Freeland RLS & PE 4781

7-S-98 19890

96-4-11



SEAL

STATE OF SOUTH CAROLINA
GREENVILLE COUNTY

PROPERTY OF

NAPOLEON DAVIS

VALERIE L DAVIS

FREELAND & ASSOCIATES
Engineers • Land Surveyors

GREENVILLE, S.C.

| | |
|----------|----------|
| SURVEY | D.C.H. |
| DRAWN | M.L.C. |
| CHECK | M.C. |
| SCALE | 1" = 20' |
| DATE | 12-12-79 |
| DWG. NO. | 79-452B |