

MICROFILMED

FILED
GREENVILLE


DEC 21 12 47 PM '79
DONNIE S. TANKERSLEY
R.H.C.

TRESCOTT STREET (BAILEY ST.)

S 41° 00' W 217.5'

N 41° 00' E 57.5'

N 40° 43' W 169.0'

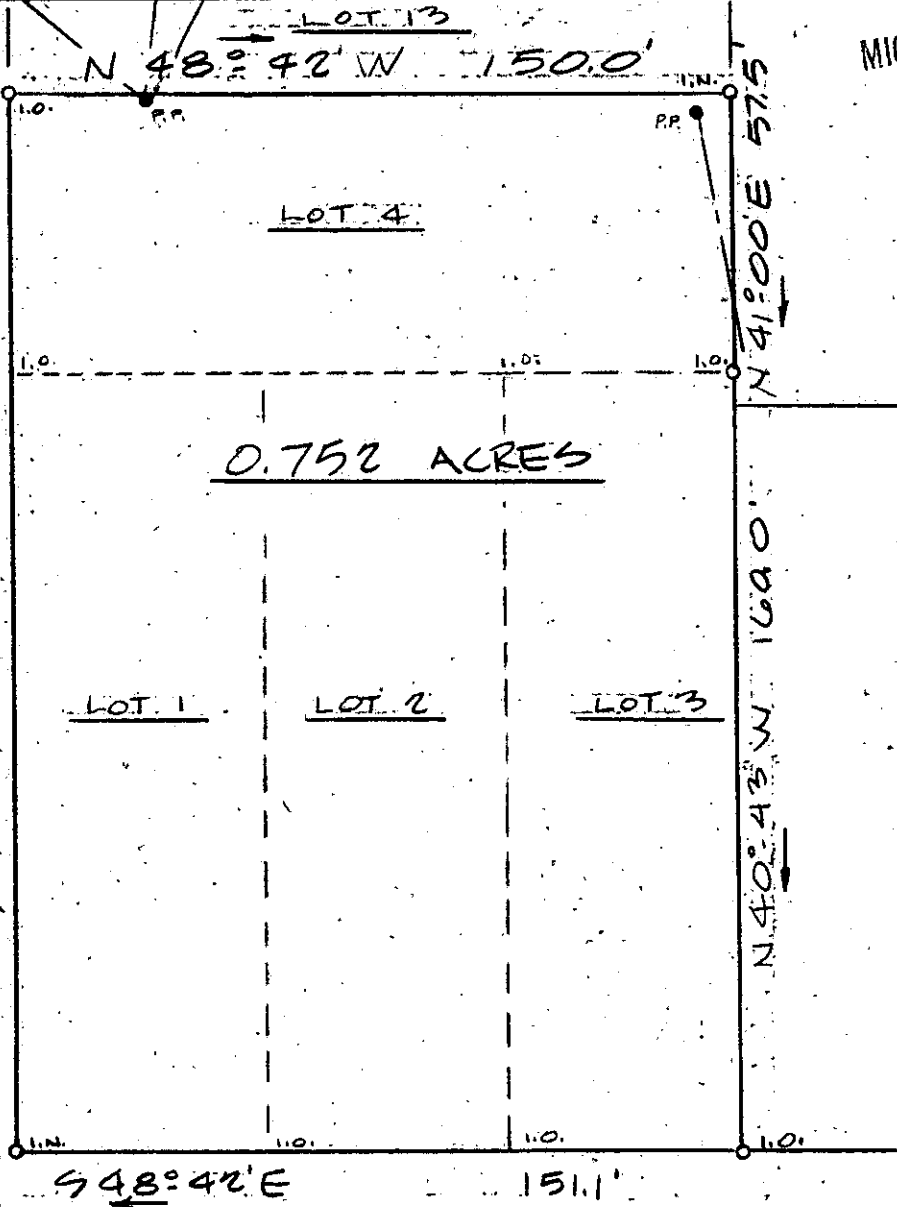

0.752 ACRES

W. WASHINGTON STREET

I hereby certify that the ratio of precision of the field survey is 1/5,000 as shown hereon and the area was determined by OMD Method.

DEC 21 1979

20261 ✓ 7-7-10

James R. Freeland
James R. Freeland RLS & PE 4781

53-5-11, 12, 413



STATE OF SOUTH CAROLINA
GREENVILLE COUNTY

FREELAND & ASSOCIATES
Engineers • Land Surveyors

GREENVILLE, S.C.

LULA B. GREEN ESTATE

LOTS 1, 2, 3 & 4

PROPERTY OF

THE HOLY TEMPLE CHURCH
OF THE LORD JESUS CHRIST, INC.

SURVEY	FL
DRAWN	FL
CHECK	ML
SCALE	1" = 40'
DATE	12/3/79
DWG. NO.	79-4492

SEAL