


MICROFILMED

FILED
GREENVILLE CO S.C.
DEC 21 3 04 PM '79
DONNIE S. TANKERSLEY
R.M.C.

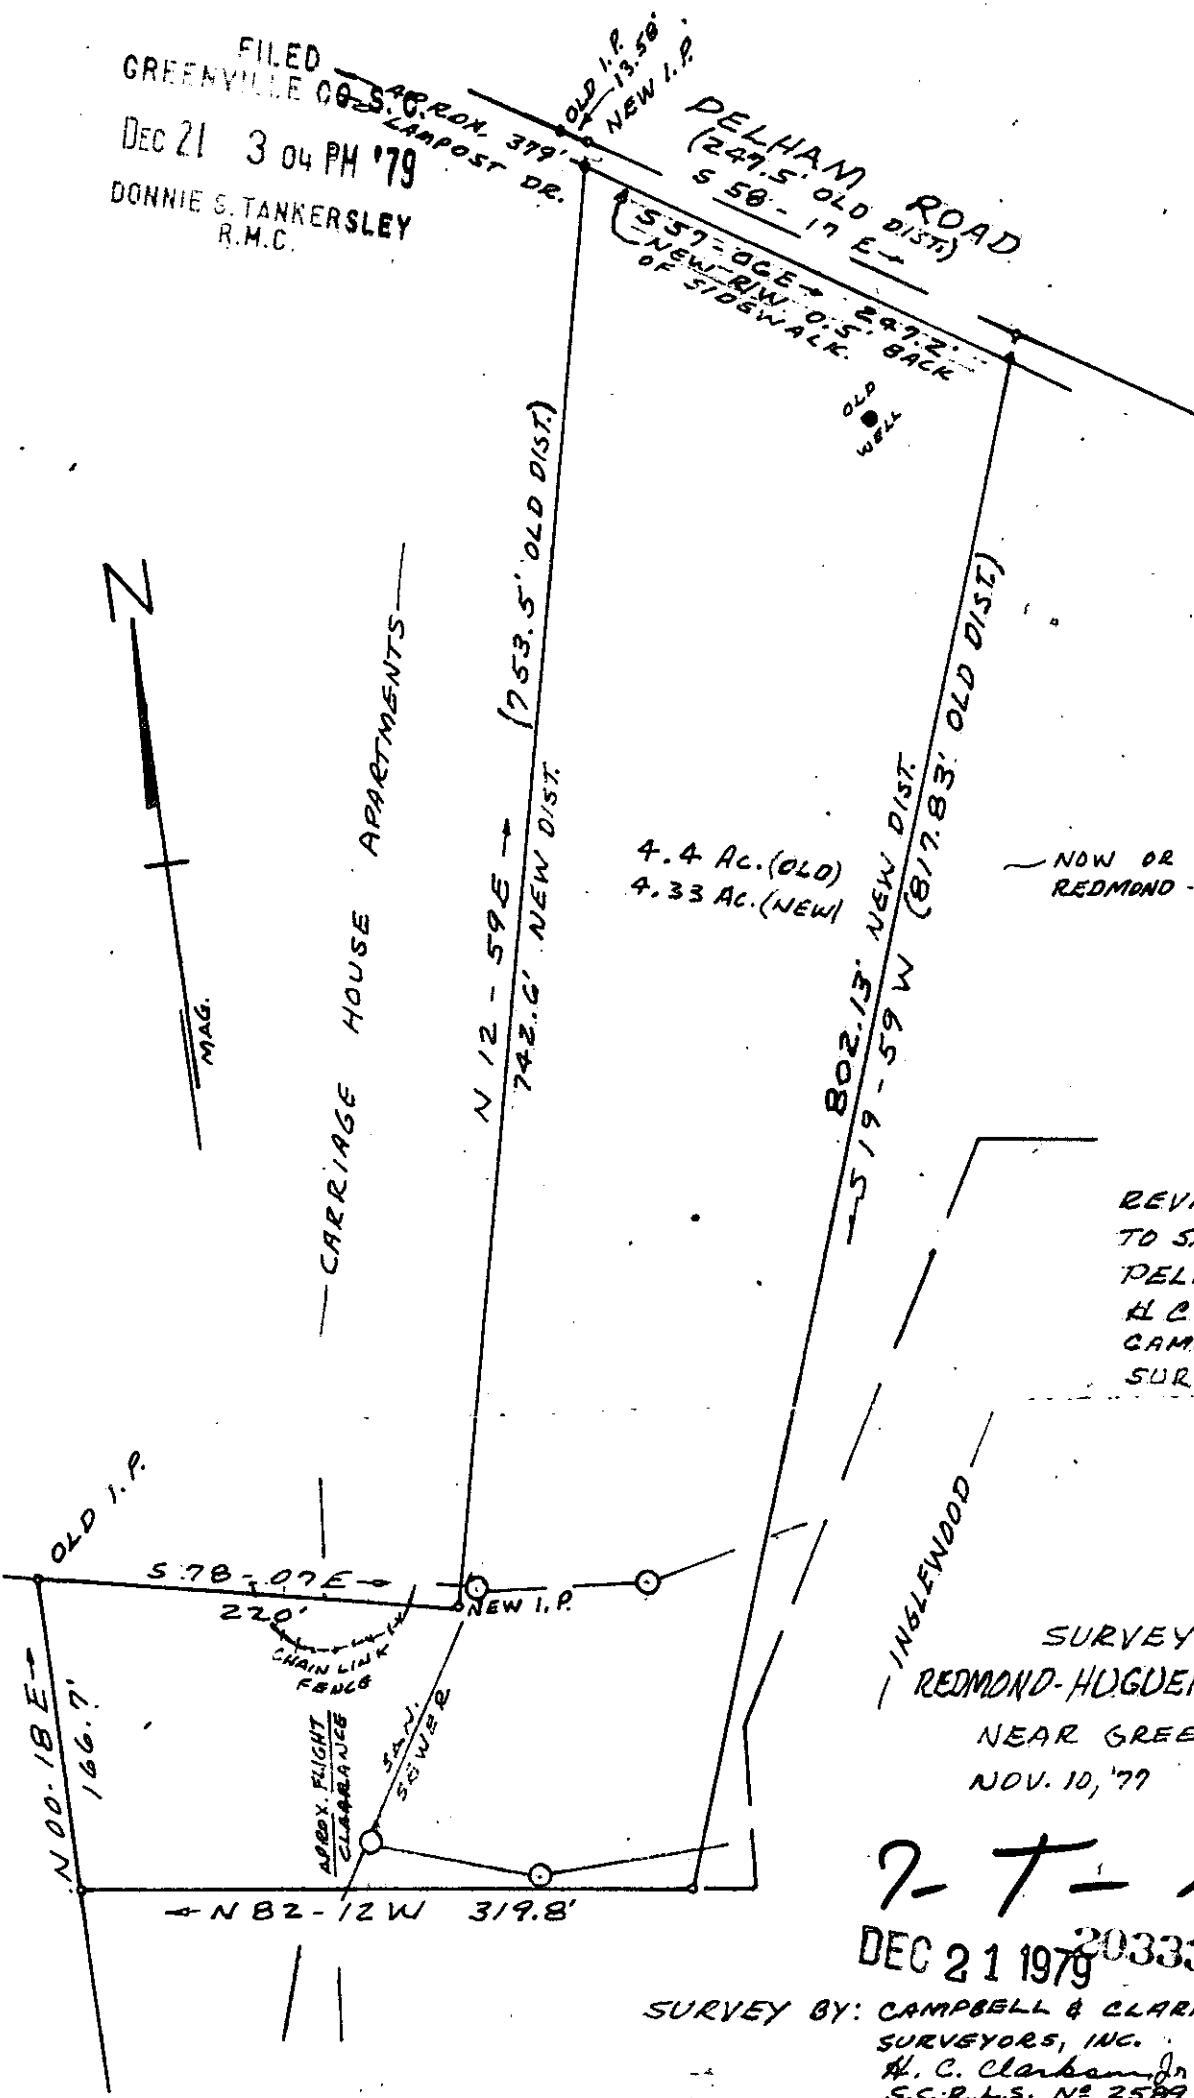

NOW OR FORMERLY
REDMOND-HUGUENIN

REVISED MAY 2, 1978
TO SHOW NEW R/W OF
DELHAM ROAD.
H. C. Clarkson, Jr. RLS 2589
CAMPBELL & CLARKSON
SURVEYORS, INC.

SURVEY FOR
REDMOND-HUGUENIN ENTERPRISES
NEAR GREENVILLE, S.C.
NOV. 10, '77 SCALE 1"=100'

7-T-14
DEC 21 1979 20333
SURVEY BY: CAMPBELL & CLARKSON
SURVEYORS, INC.
H. C. Clarkson, Jr.
S.C.R.L.S. N° 2589



GCTG --- 1 DE 21 79 961

3.00CI