



MICROFILMED

13-1

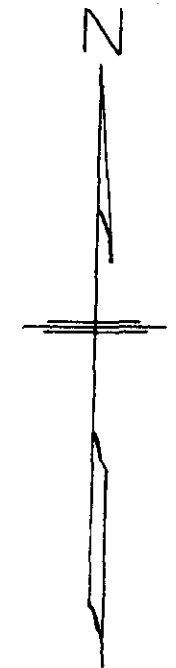

CHURCH STREET

McKAY STREET

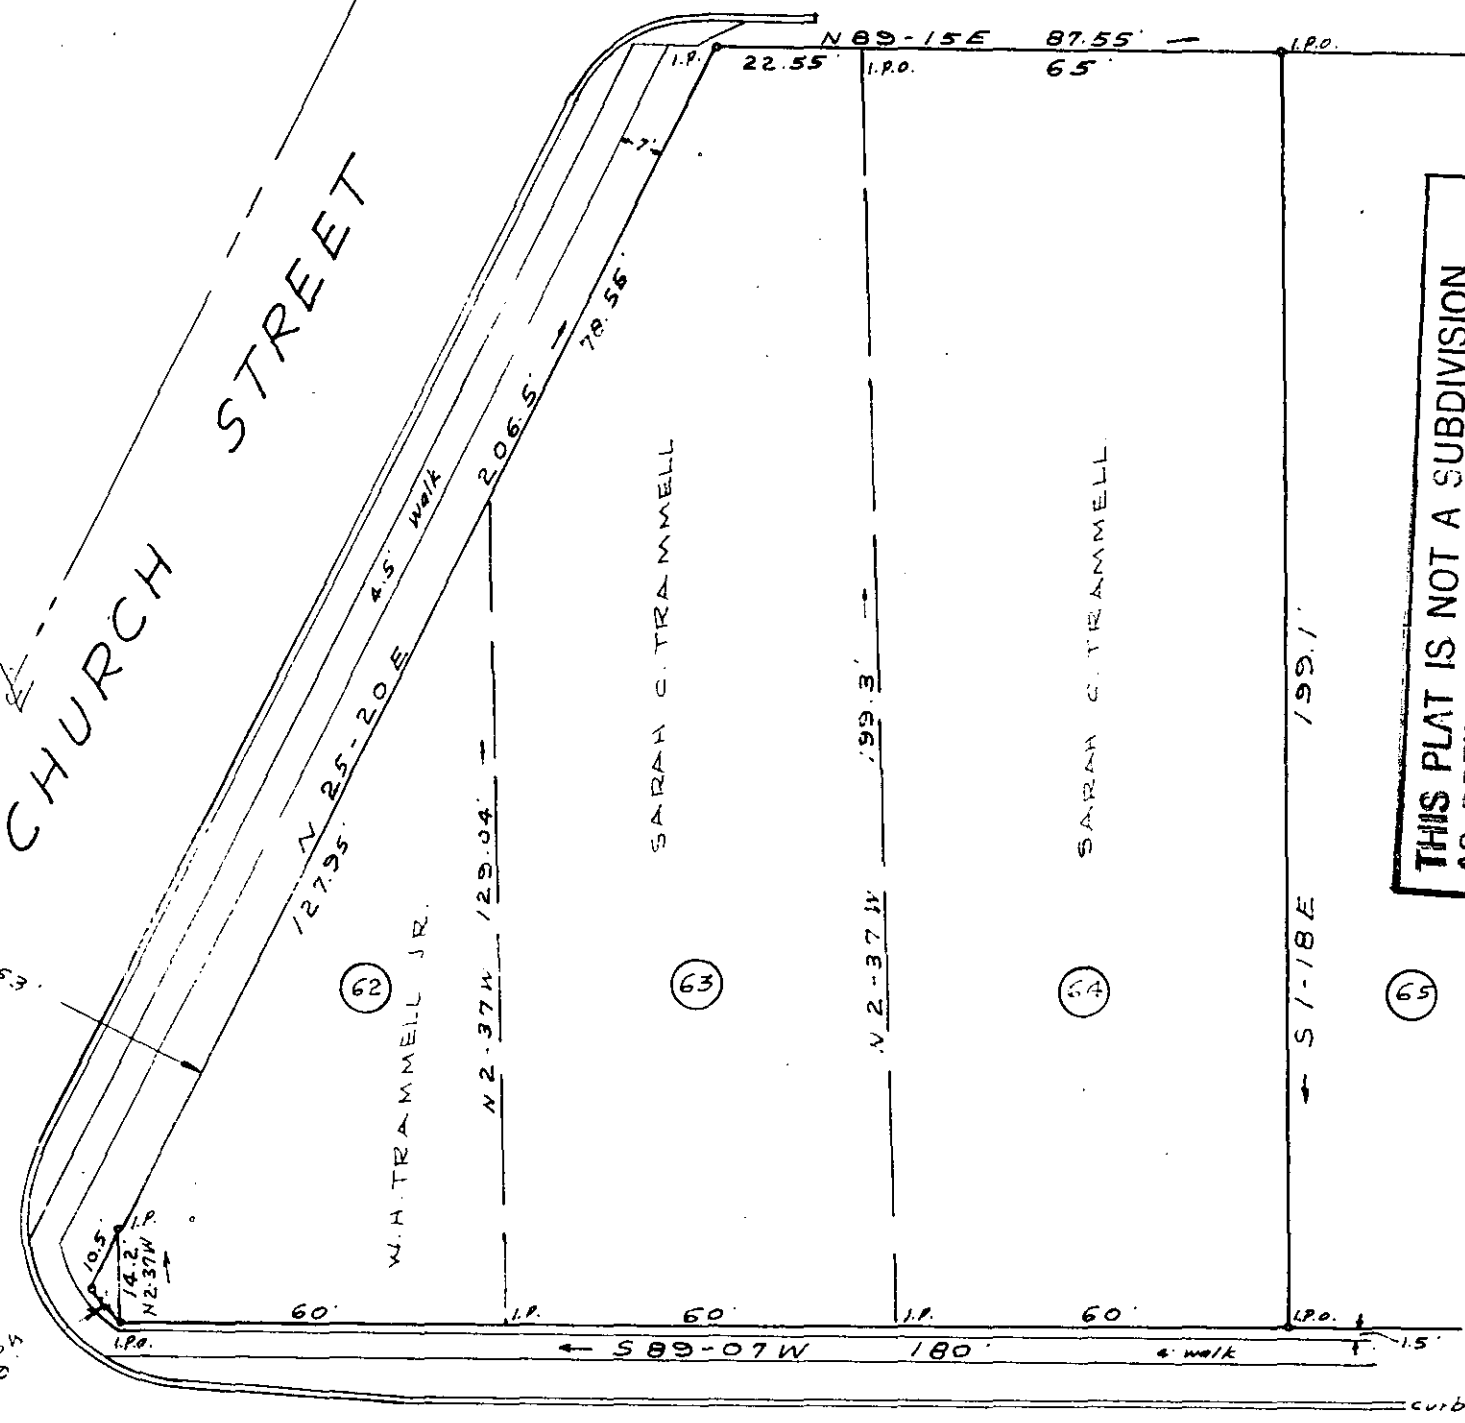

THIS PLAT IS NOT A SUBDIVISION  
 AS DEFINED BY THE GREENVILLE  
 COUNTY SUBDIVISION REGULATIONS.

12/21/79 Anthony B. Ciella  
 Chairman, Secretary, or Director of  
 Planning  
 Greenville County Planning Commission

FILED  
 GREENVILLE CO. S.C.  
 DEC 21 1 58 PM '79  
 DONNIE S. TANKERSLEY  
 R.M.C.

20263

REF: Lot 64 and portion of lots 62 and 63 Block A  
 on plot of "CAGLE PARK COMPANY" recorded  
 in plat book "C" page 238 Greenville Co. R.M.C. office.

Shown as Lots 4, 5 & 6 on sheet No 93 Block 3  
 of Greenville City Block Book.

7-T-17

TINDAL AVENUE

SURVEY FOR 2136

SARAH C. TRAMMELL ET AL.  
 GREENVILLE S.C.

SCALE 1"=30' OCT. 28, 1963

C.O. Riddell Reg. L.S.

F.B.D-63

GCTO -----3 DE21 '79 101 3.00CI