


REF. - FADED
GREENVILLE CO. S.C. BLK. BK. 505.1-2-6

DEC 26 10 36 AM '79
DONNIE S. TANKERSLEY
R.M.C.


MICROFILMED

WHITE HORSE ROAD

4" WATER LINE IN STREET

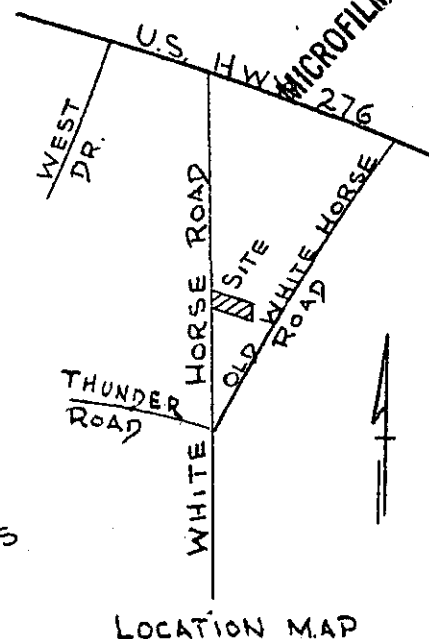


633' ± To E of Old White Horse Rd.

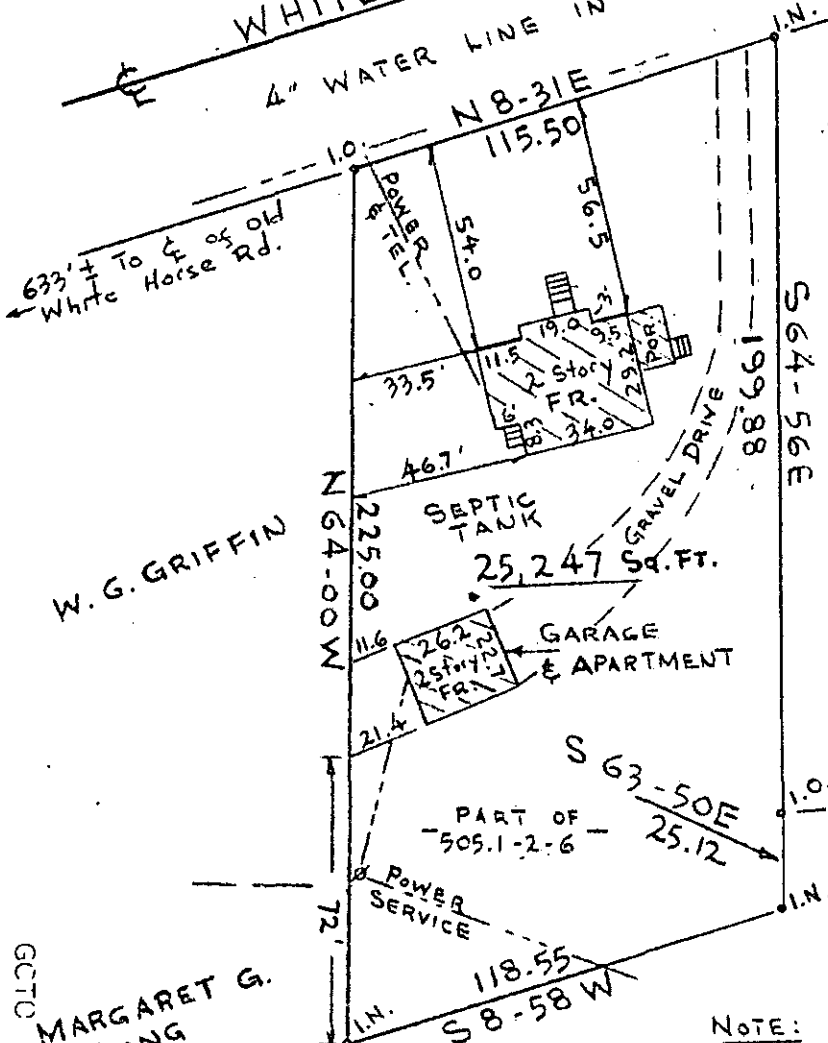

JOHN R. Mc ADAMS

LOCATION MAP

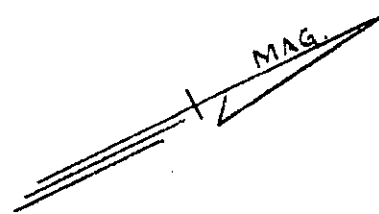

ADELIA R. COLEMAN

NOTE: ACCORDING TO SHEET No. 26 DEPT. OF HOUSING & URBAN DEV. GREENVILLE CO. THIS LOT IS NOT IN A FLOOD HAZARD ZONE

SURVEY FOR

HARRIETT TAMELIA DAVIS
GREENVILLE CO., S.C.

20441


SCALE 1" = 50' DEC. 20, 1979

DEC 26 1979

7-T-19 ✓

This is to certify that on the 20th day of December, 1979, I surveyed the property shown on this plat and that the property lines, walls and buildings are as shown hereon; that the buildings located on said lot do not encroach or project on adjacent streets or property; that no adjacent walls or building encroach or project on this lot and that there are no utility lines crossing this property except as shown.

James D.

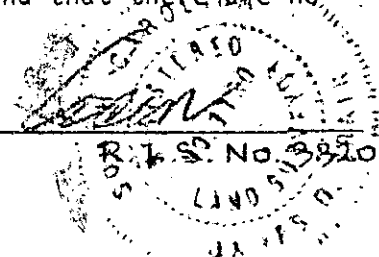

PIEDMONT ENGINEERS - ARCHITECTS - PLANNERS
GREENVILLE, S. C.

3.00 OCT
I.C. - IRON PIN OLD
S.N. - IRON PIN NEW

GCTC
1 DE 26 79 10 15