
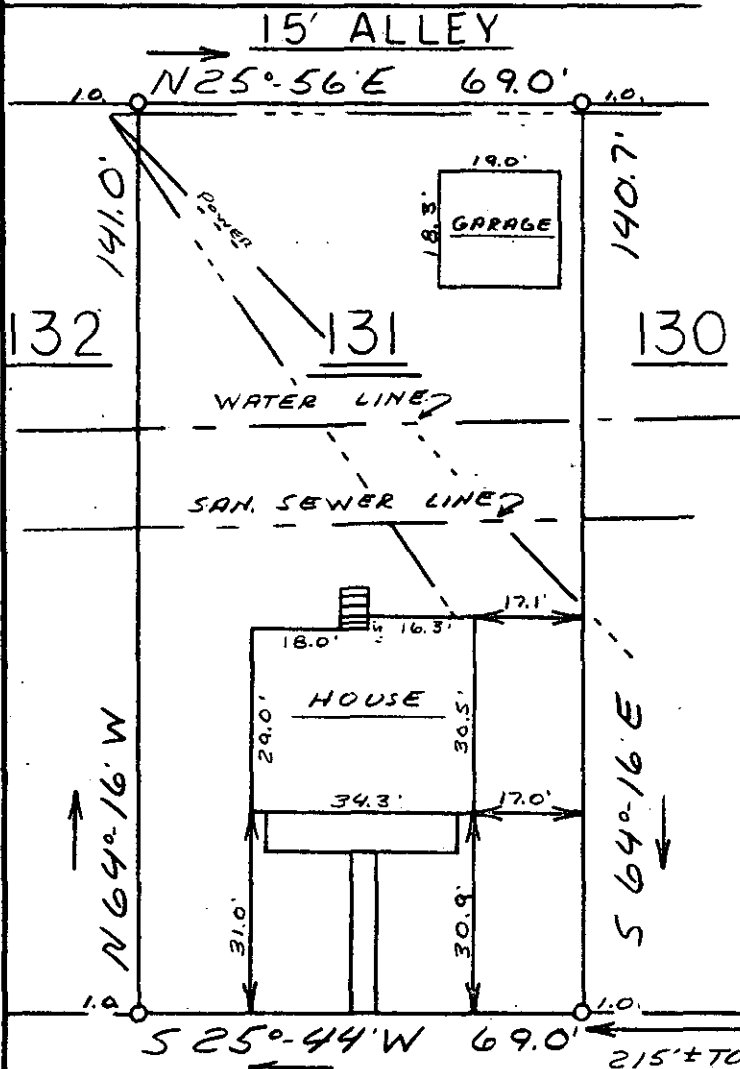


FILED  
GREENVILLE CO. S. C.

123 3 03 PM '80

DONNIE S. TANKERSLEY  
R.M.C.

MICROFILMED

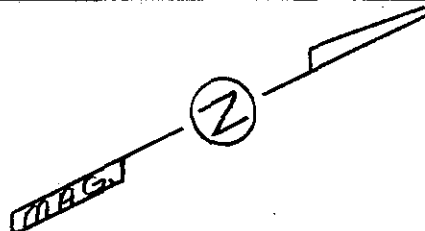

This is to certify that on January 2, 1979, I surveyed the property shown on this plat, known as Lot 131 on plat of Dunean Mills, recorded in the RMC Office of Greenville County in Plat Book S on page 173, and that the property lines, walls and buildings are as shown hereon; that the building located on said lot does not encroach or project on adjacent streets or property, and that no adjacent walls or buildings encroach or project on said premises, and that no utility lines cross this property except as shown hereon. This property is not located in a designated flood hazard area.

*James R. Freeland*  
James R. Freeland RLS & PE 4781

ALLEN STREET

21360

7T-45 ✓

103-9-14



SEAL

STATE OF SOUTH CAROLINA  
GREENVILLE COUNTY

DUNEAN MILLS

LOT 131

PROPERTY OF

STEVEN CARROLL IRVIN

KELLY MARION FARROW IRVIN

FREELAND & ASSOCIATES  
Engineers • Land Surveyors

GREENVILLE, S.C.

SURVEY	D.C.H.
DRAWN	M.C.
CHECK	ML
SCALE	1" = 30'
DATE	1-2-80
DWG. NO.	80-4585