


MICROFILMED

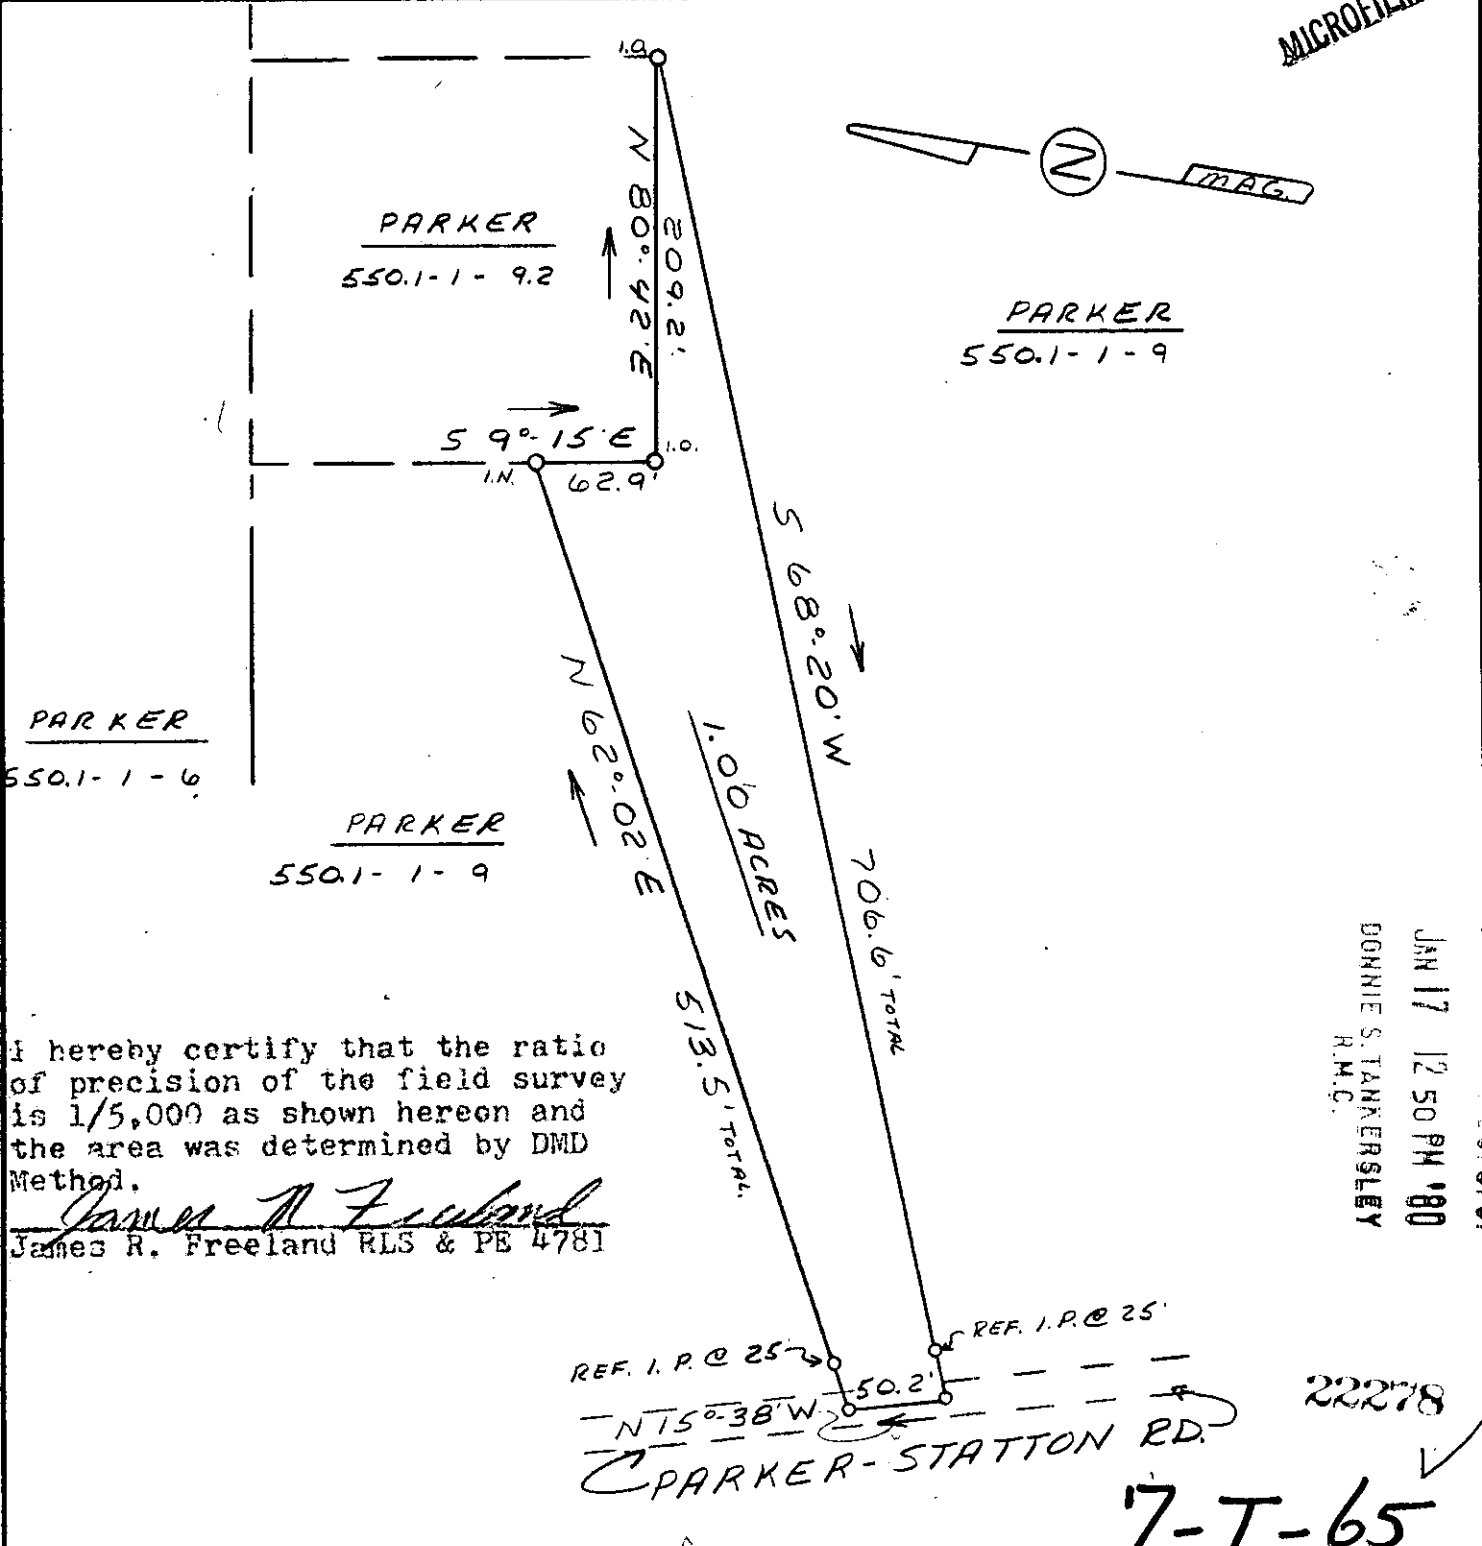

I hereby certify that the ratio of precision of the field survey is 1/5,000 as shown hereon and the area was determined by DMD Method.

*James R. Freeland*  
James R. Freeland RLS & PE 4781

FILED  
GREENVILLE 20 9 80  
JAN 17 12 50 PM '80  
DONNIE STANKERSLEY  
R.M.C.

REF. I.P. @ 25' →  
N 15° 38' W 50.2' →  
PARKER-STATTON RD. 22278

7-T-65



STATE OF SOUTH CAROLINA  
GREENVILLE COUNTY  
PROPERTY OF  
JAMES D. PARKER  
CATHERINE M. PARKER

FREELAND & ASSOCIATES Engineers • Land Surveyors	
GREENVILLE, S.C.	
SURVEY	RKP
DRAWN	MC
CHECK	MC
SCALE	1" = 100'
DATE	12-26-79
DWG. NO.	79-4578