


FILED

MICROFILMED

GREENVILLE CO. S.C.  
JAN 22 11 35 AM '80  
DONNIE S. TANKERSLEY  
R.M.C.

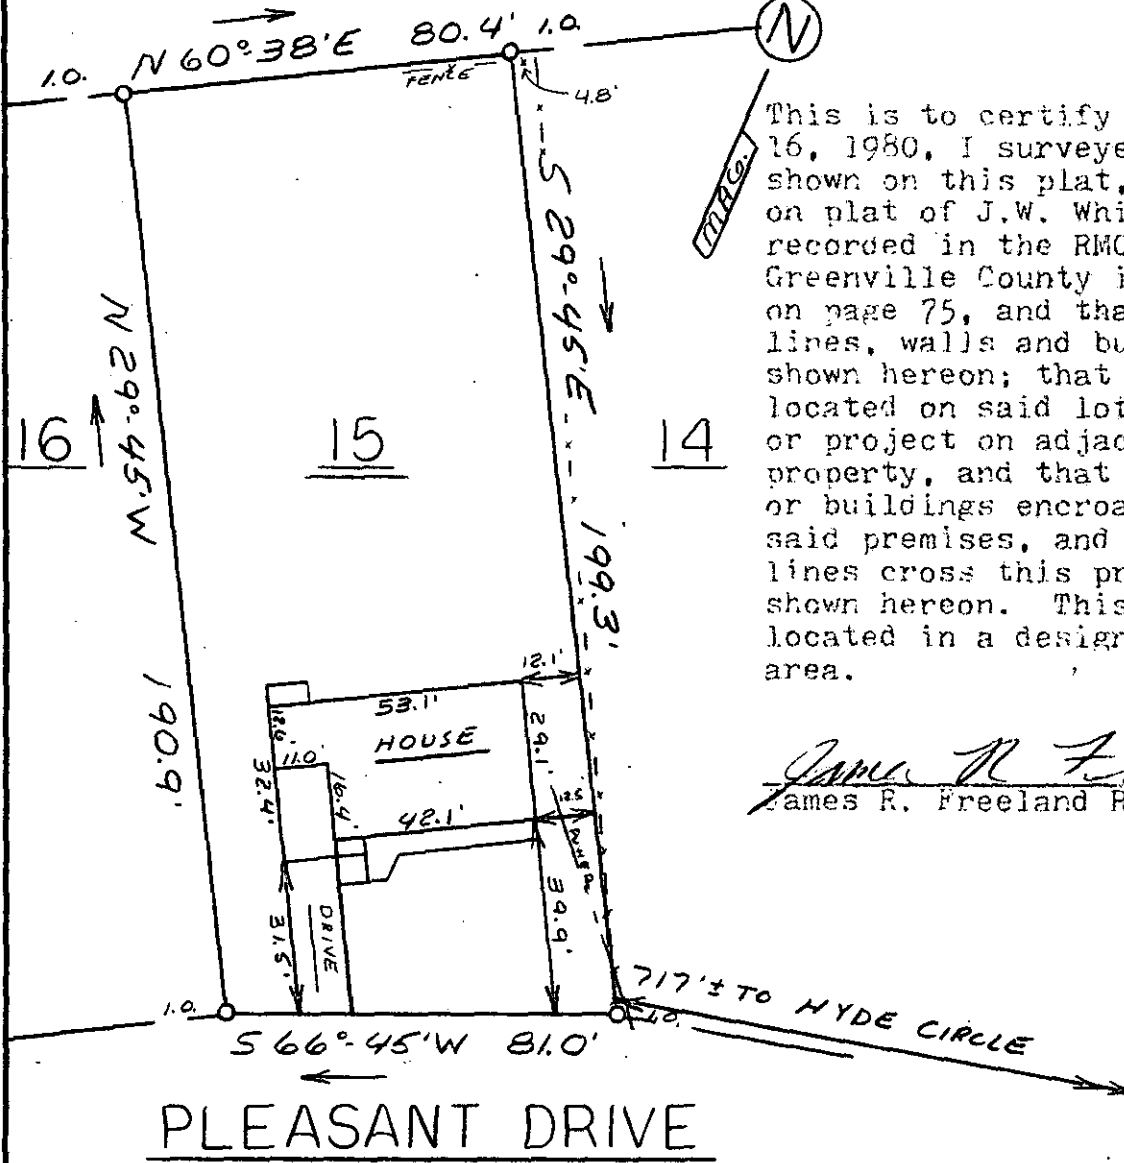

*James R. Freeland*  
James R. Freeland RLS & PE 4781

7 T-68

22687

M 3.1-1-102



SEAL

STATE OF SOUTH CAROLINA  
GREENVILLE COUNTY

J.W. WHITT PROPERTY  
LOT 15  
PROPERTY OF  
CHARLES LOURES  
JOYCE LOURES

FREELAND & ASSOCIATES  
Engineers • Land Surveyors

GREENVILLE, S.C.

SURVEY	DCH
DRAWN	MC
CHECK	M.C.
SCALE	1" = 40'
DATE	1-16-80
DWG. NO.	80-4637