
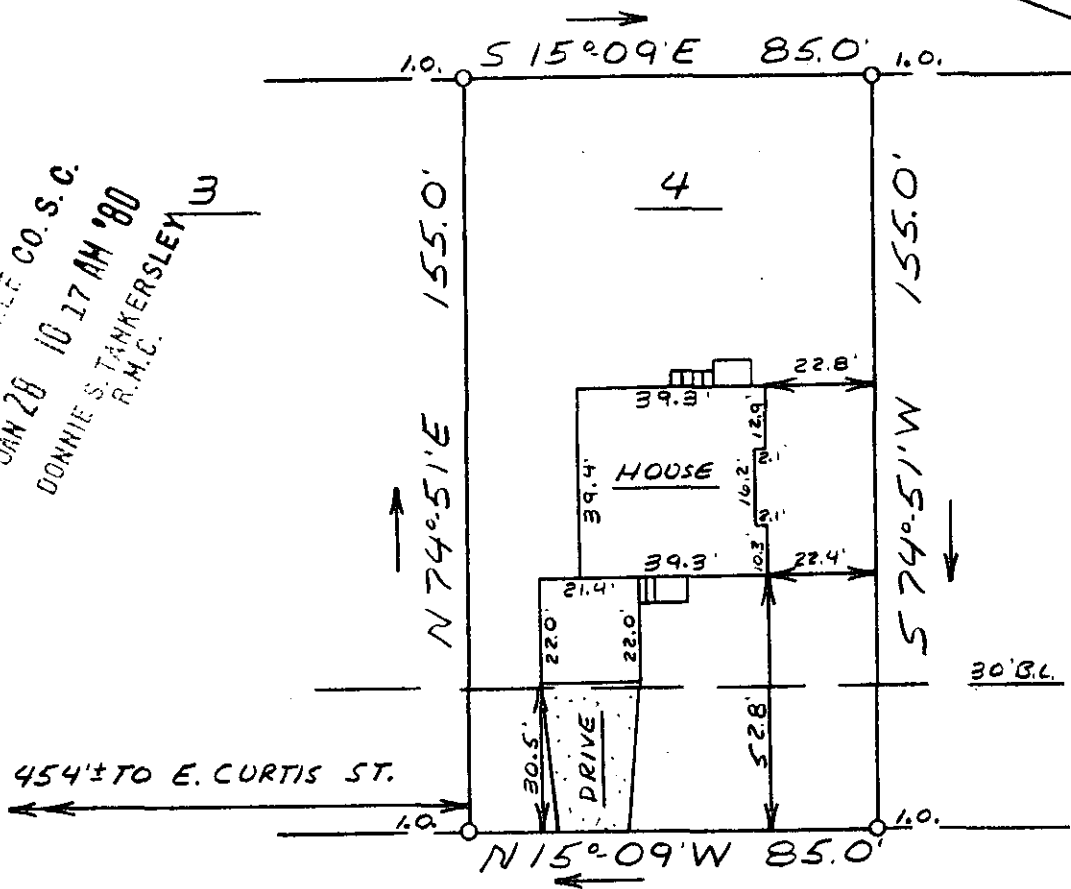


GREENVILLE CO. S.C.  
 JAN 28 10 17 AM '80  
 DONNIE S. STANKERSLEY  
 R.M.C.

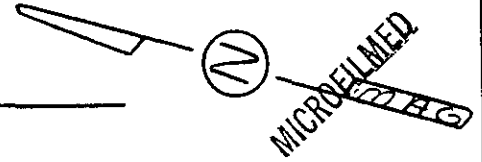

23224

JAN 28 1980

7-T-78 ✓

This is to certify that on January 24, 1980, I surveyed the property shown on this plat, known as Lot 4 on plat of The Cedars, recorded in the RMC Office of Greenville County in Plat Book 4X on page 93, and that the property lines, walls and buildings are as shown hereon; that the building located on said lot does not encroach or project on adjacent streets or property, and that no adjacent walls or buildings encroach or project on said premises, and that no utility lines cross this property except as shown hereon. This property is not located in a designated flood hazard area.

5' drainage and utility easement along all side and rear lot lines.

*James R. Freeland*  
 James R. Freeland RLS & PE 4781



**STATE OF SOUTH CAROLINA  
 GREENVILLE COUNTY**

THE CEDARS  
LOT 4  
 PROPERTY OF  
SALEM T. CLARK II

FREELAND & ASSOCIATES  
 Engineers • Land Surveyors

GREENVILLE, S.C.

SURVEY	F.L.
DRAWN	M.C.
CHECK	M.C.
SCALE	1" = 40'
DATE	1-24-80
DWG. NO.	80-4667