
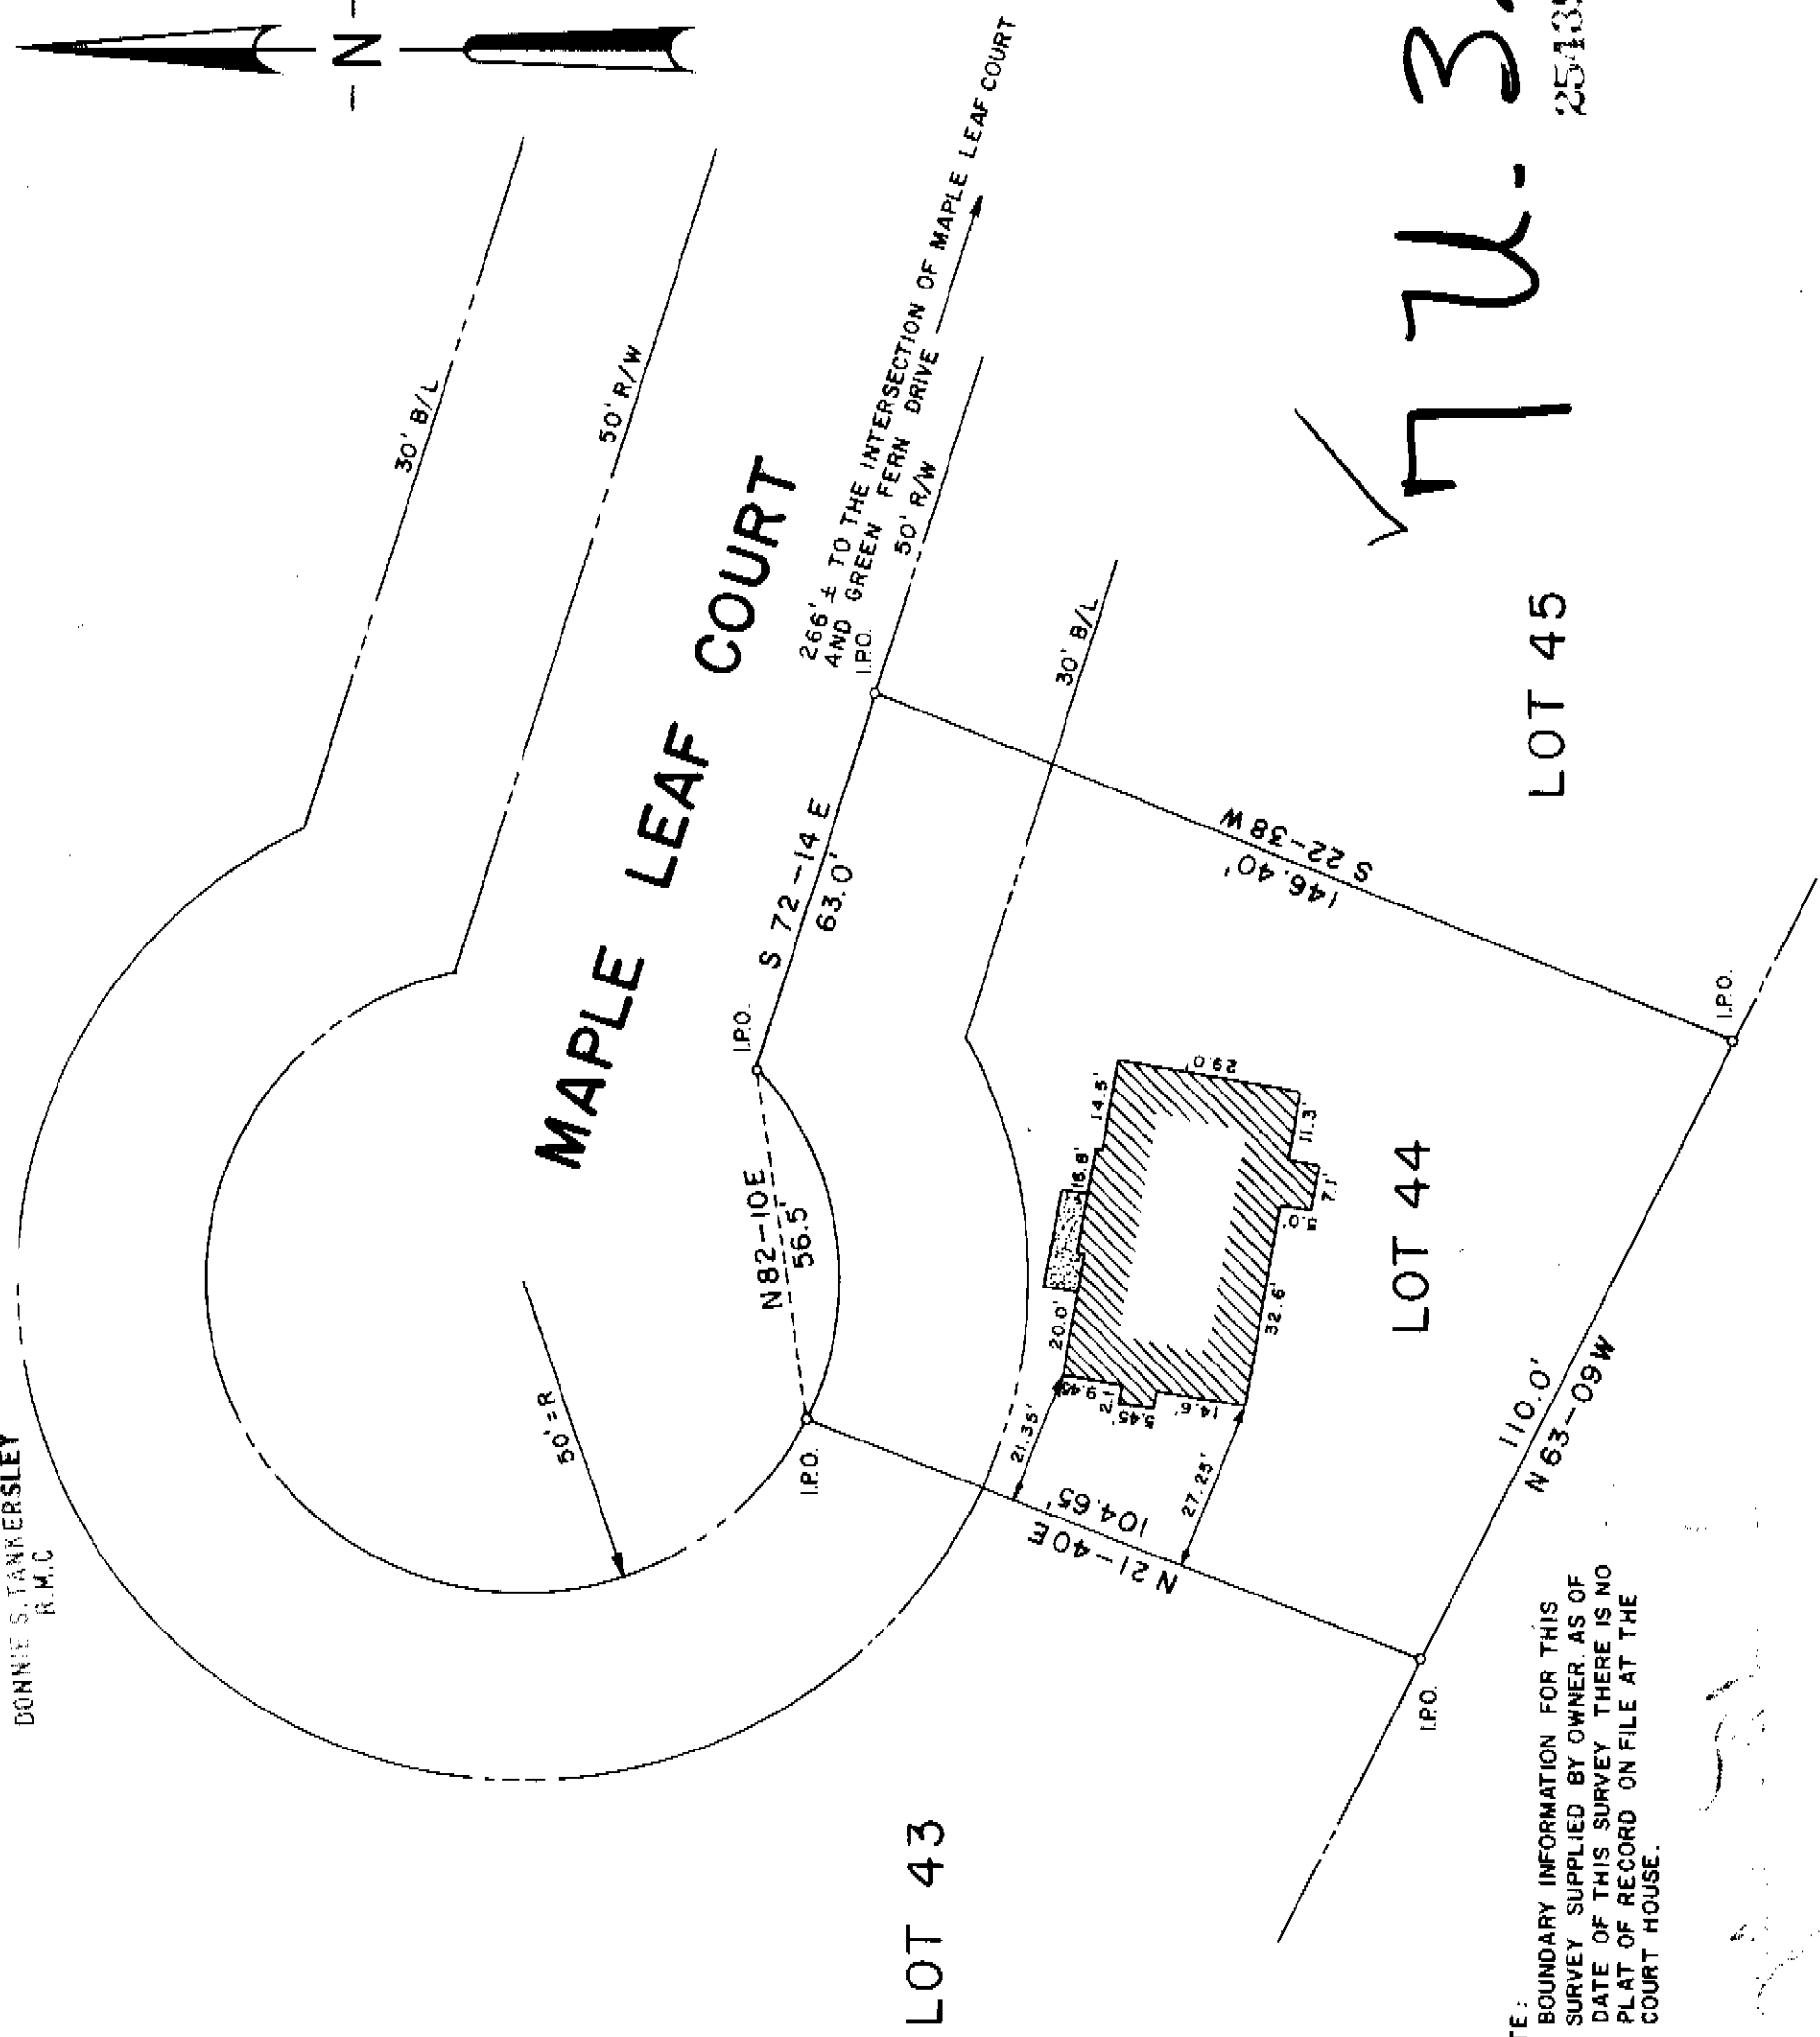


FILED  
GREENVILLE CO. S.C.  
FEB 27 11 24 AM '80  
DONNIE S. TANKERSLEY  
R.M.C.

AF 12076

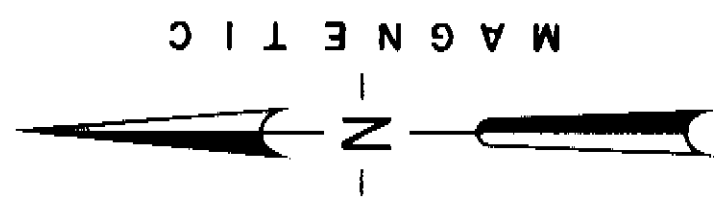


77U-32  
25138

LOT 45

LOT 44

LOT 43

LOCATION MAP

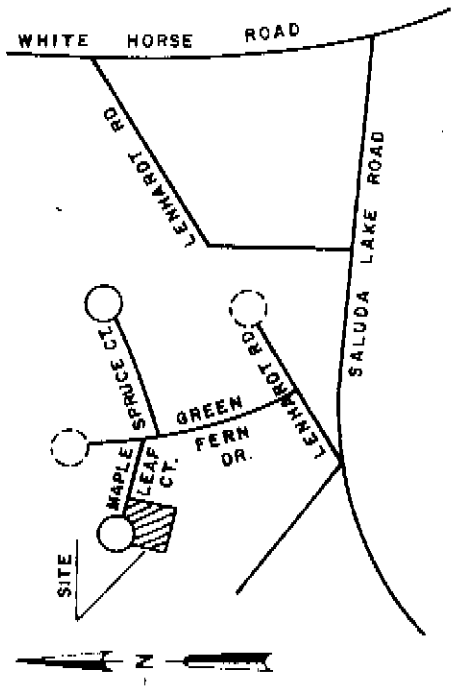

CERTIFICATION

1. (A) This is to certify that the bearings and distances, and or measurements, shown on this plat are correct, and that all rights of way, easements, and encroachments, obvious and apparent from field observation of the subject property at the time of the survey are as shown.

2. ( ) This is to certify that the area of the subject property shown on this plat was computed by the coordinate method of area calculation and that this is a CLASS SURVEY.

3. ( ) The Department of Housing and Urban Development Flood Way Data for Greenville County shows this property to be in a flood plain, ( ) not to be in a flood plain. ( ) location cannot be determined.

SIGNATURE  
REG. NUMBER 7261  
DATE 20-FEB-1980

REFERENCES

PB	DB	JOB NO.
PB	DB	JOB NO.
PB	DB	JOB NO.
PB	DB	JOB NO.

FOUNDATION SURVEY FOR  
A. J. PRINCE BUILDERS INC.

LOT 44

WHITE OAK HILLS SUBDIVISION

GREENVILLE SOUTH CAROLINA



RESEARCH DRAWN	CHECK	DATE	SCALE
TAG WNS	WNS	20 FEB 80	1" = 30'

FILE  
FIELD WORK BY E.G. & B.H.  
JOB NO. 80001-13

**ARBOR ENGINEERING**  
P.O. BOX 263, GREENVILLE, S.C.  
LANDSCAPE ARCHITECTS-ENGINEERS-LAND SURVEYORS