


MAGNETIC




FILED
GREENVILLE, S.C. S.C.
MAY 7 2 59 PM '80
DONNIE S. TANKERSLEY
R.M.C.

MAY 7 1980
2:59 PM

7-21-41 ✓

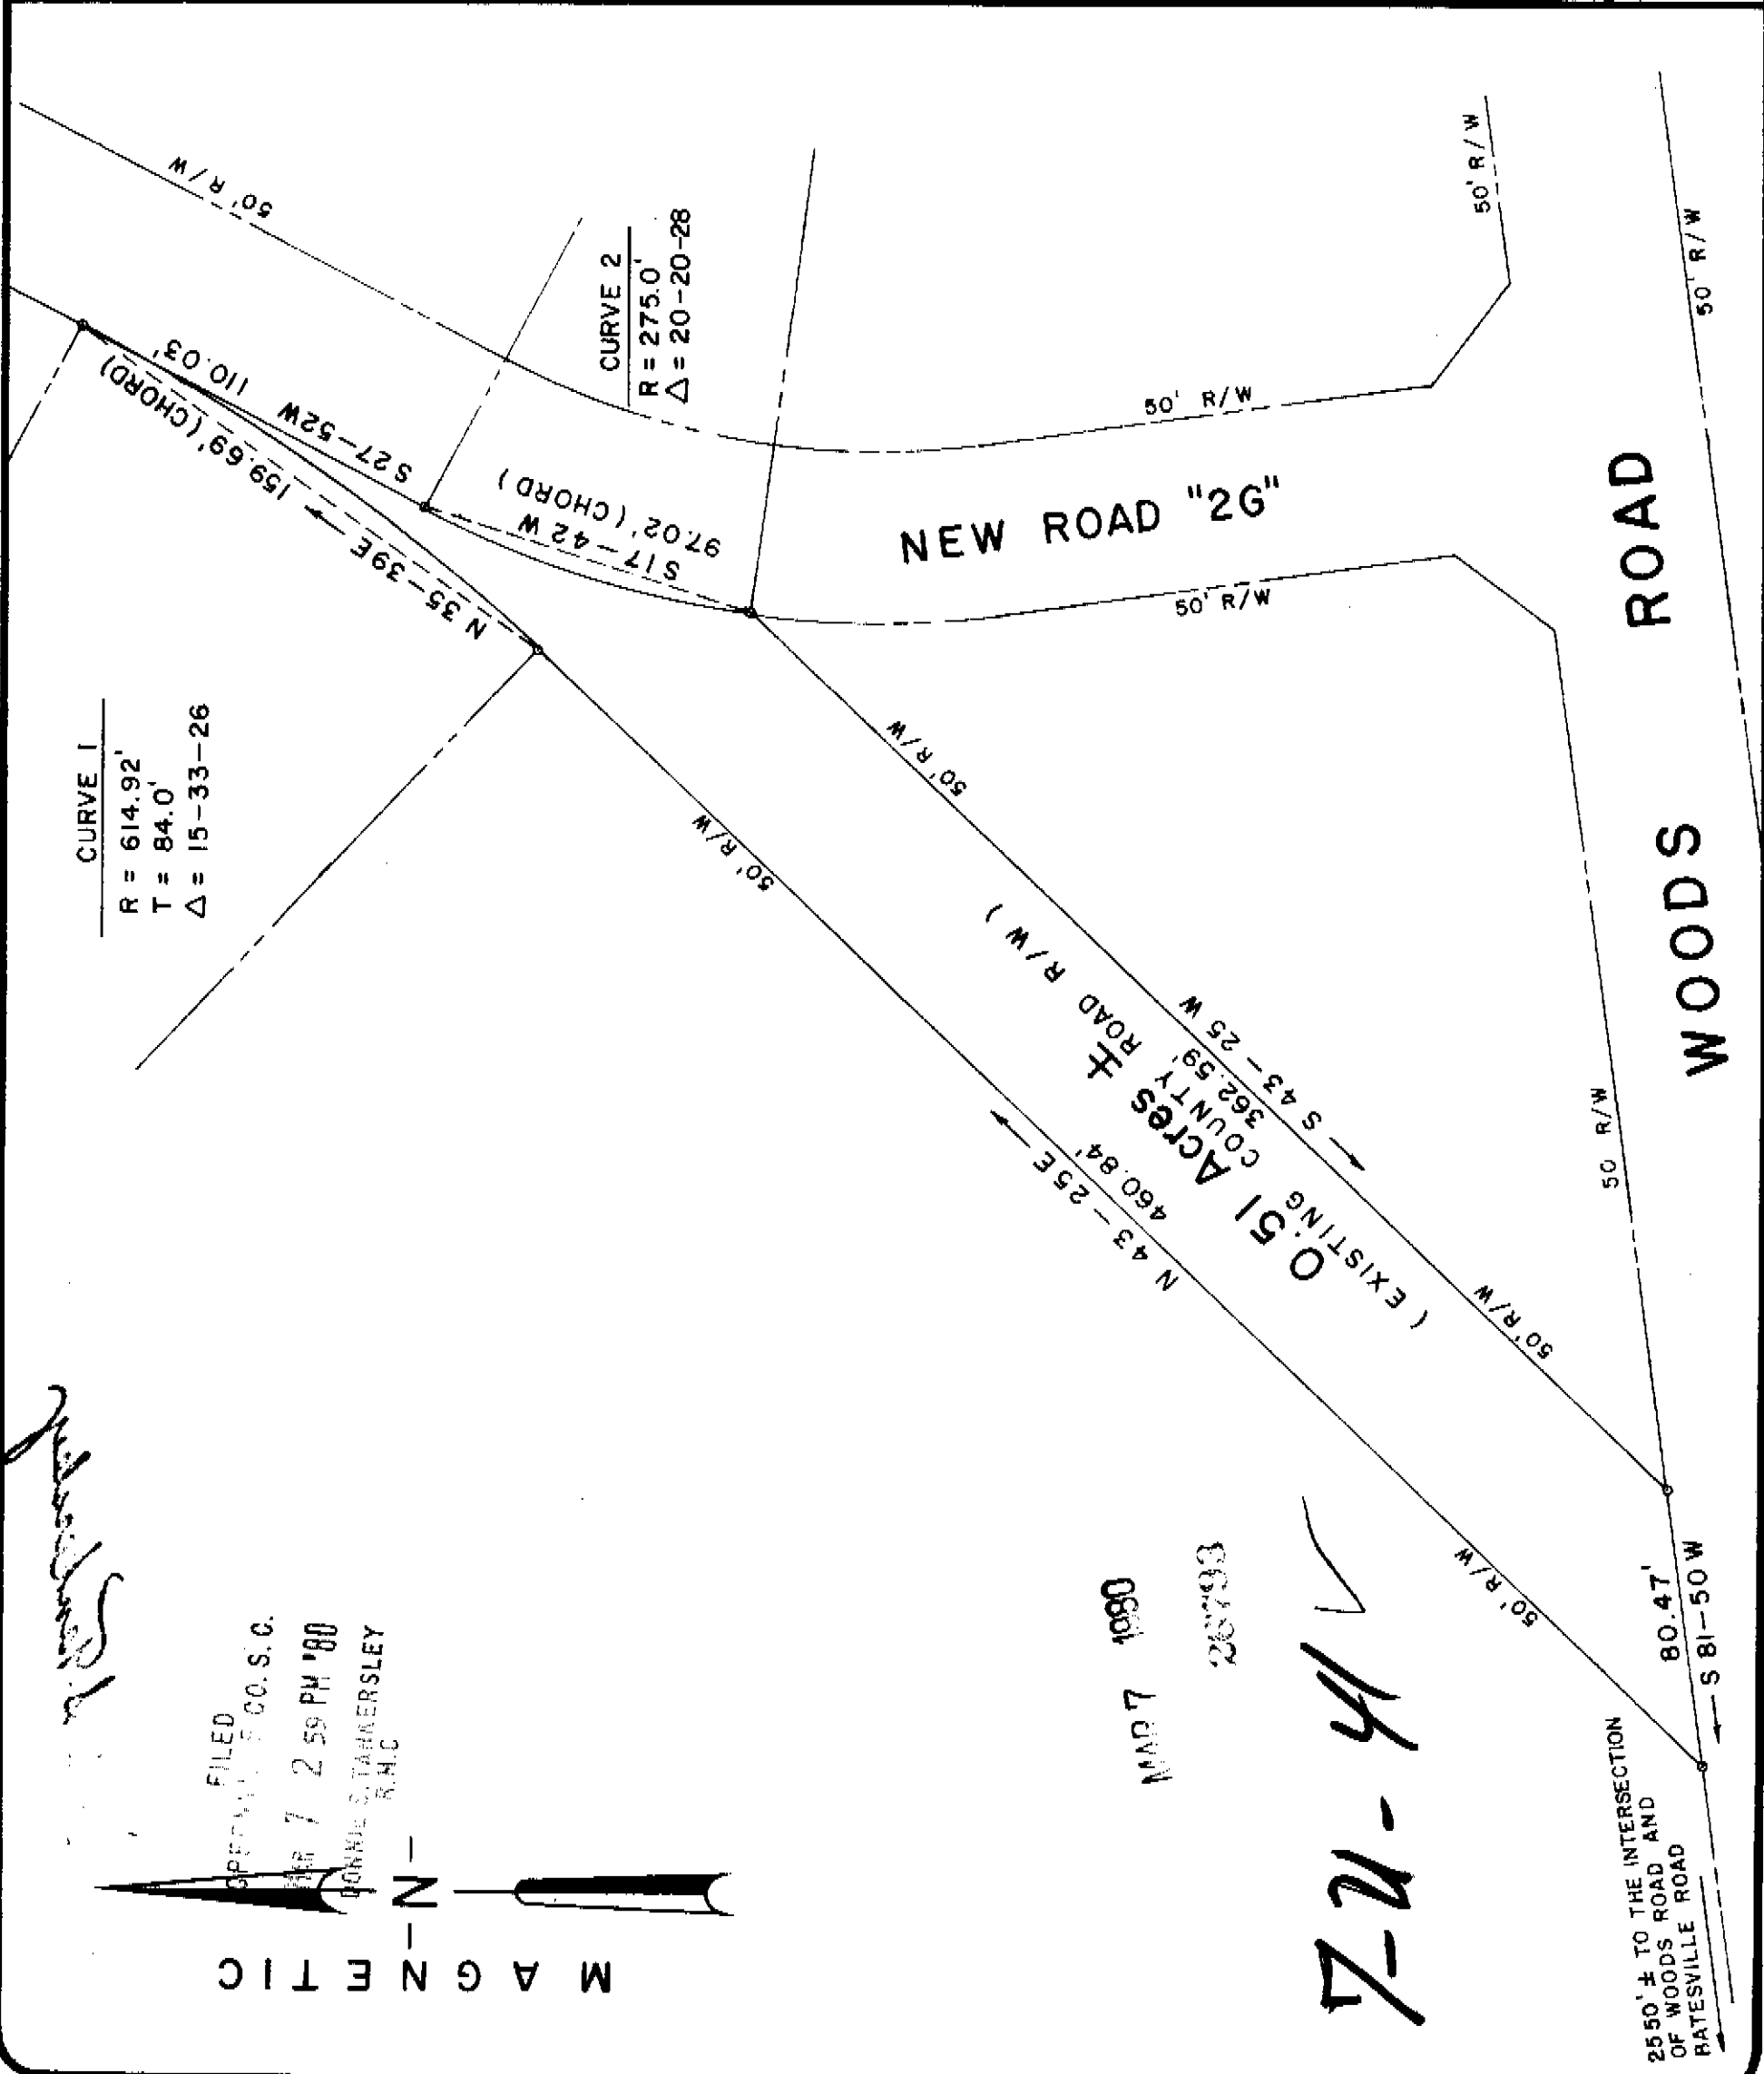


LOCATION MAP

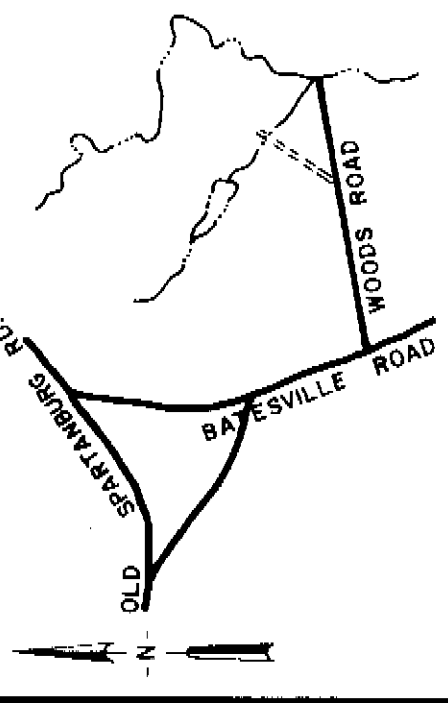

CERTIFICATION

I hereby certify that the measurements as shown on this plat are correct and that there are no encroachments or projections other than shown.


 William H. Staudenmann
 RES. NUMBER 7261
 SIGNATURE
 DATE 10/SEP/79

REFERENCES

PROPERTY SURVEY FOR
COLLEGE PROPERTIES, INC.

EXISTING COUNTY ROAD
RIGHT-OF-WAY

GREENVILLE SOUTH CAROLINA

GRAPHIC SCALE 1" = 50' 0 50 100

DRAWN WNS DESIGN WNS CHECK WNS DATE 7 MAY 1979 SCALE 1" = 50'

FILE JOB NO. 78048-70

ARBOR ENGINEERING
P.O. BOX 263, GREENVILLE, S.C.
LANDSCAPE ARCHITECTS-ENGINEERS-LAND SURVEYORS

25.50' ± TO THE INTERSECTION OF WOODS ROAD AND RATESVILLE ROAD