


FILED
 GREENVILLE CO. S.C.
 MAR 13 4 15 PM '80
 DONNA KAY & DAVID W. GARLAND
 R.M.C.

—GRANTOR—

—PRUITT—

—GRANTOR—



0.78 ACRE

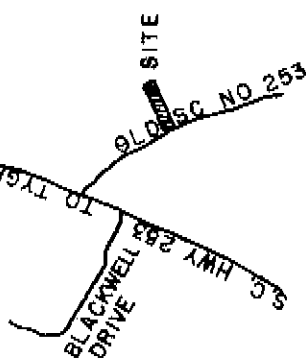

LOCATION MAP

I HEREBY CERTIFY THAT I HAVE
 SURVEYED THIS PROPERTY AND THAT
 THE MEASUREMENT SHOWN ARE
 CORRECT.

DEED 582-340

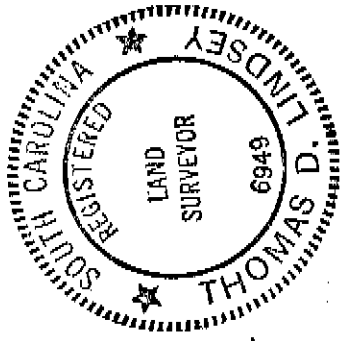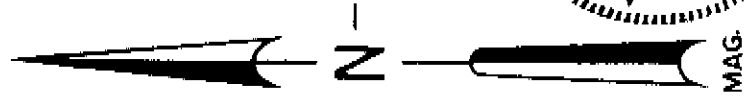

Thomas D. Lindsey



PROPERTY OF	
NELLIE LEE WARD	
HIGHLAND TOWNSHIP	GREENVILLE CO. SO. CAR.
SCALE: 1" = 50'	APPROVED BY
DATE: 3-17-1980	DRAWN BY T.D.L.
SURVEYED FOR	
DONNA KAY & DAVID W. GARLAND	
LINDSEY & ASSOCIATES	DRAWING NUMBER 1234

MAR 19 1980

7-66-47 ✓
 27004