

THIS BEING LOT NO. 19 OF T. H. REID ESTATE  
 BY J. Q. BRUCE 8-1944 (H-7).  
 P.B. M-p-101 D-B1061 p. 37.

FILED  
 GREENVILLE CO. S.C.  
 MAR 25 10 19 AM '80  
 DONNIE J. TANKERSLEY  
 R.M.C.


NOTE: LOT 'A' .09 AC.

NOTE: LINE 'A' - 'B' IS A LINE OF AGREEMENT.

THIS PROPERTY IS SUBJECT TO HWY. R/W.

SCTD --- 1 MAR 25 80 1404

SURVEY FOR:	
JOHN J. SULLIVAN	
NEAR GOWENSVILLE	SCALE: 1" = 100'
	DATE: FEB. 5, 1980
GREENVILLE COUNTY, S.C.	
JAMES V. GREGORY, R.L.S. RT. 3 - CAMPOBELLO, S.C.	E.C. : 1/9,000

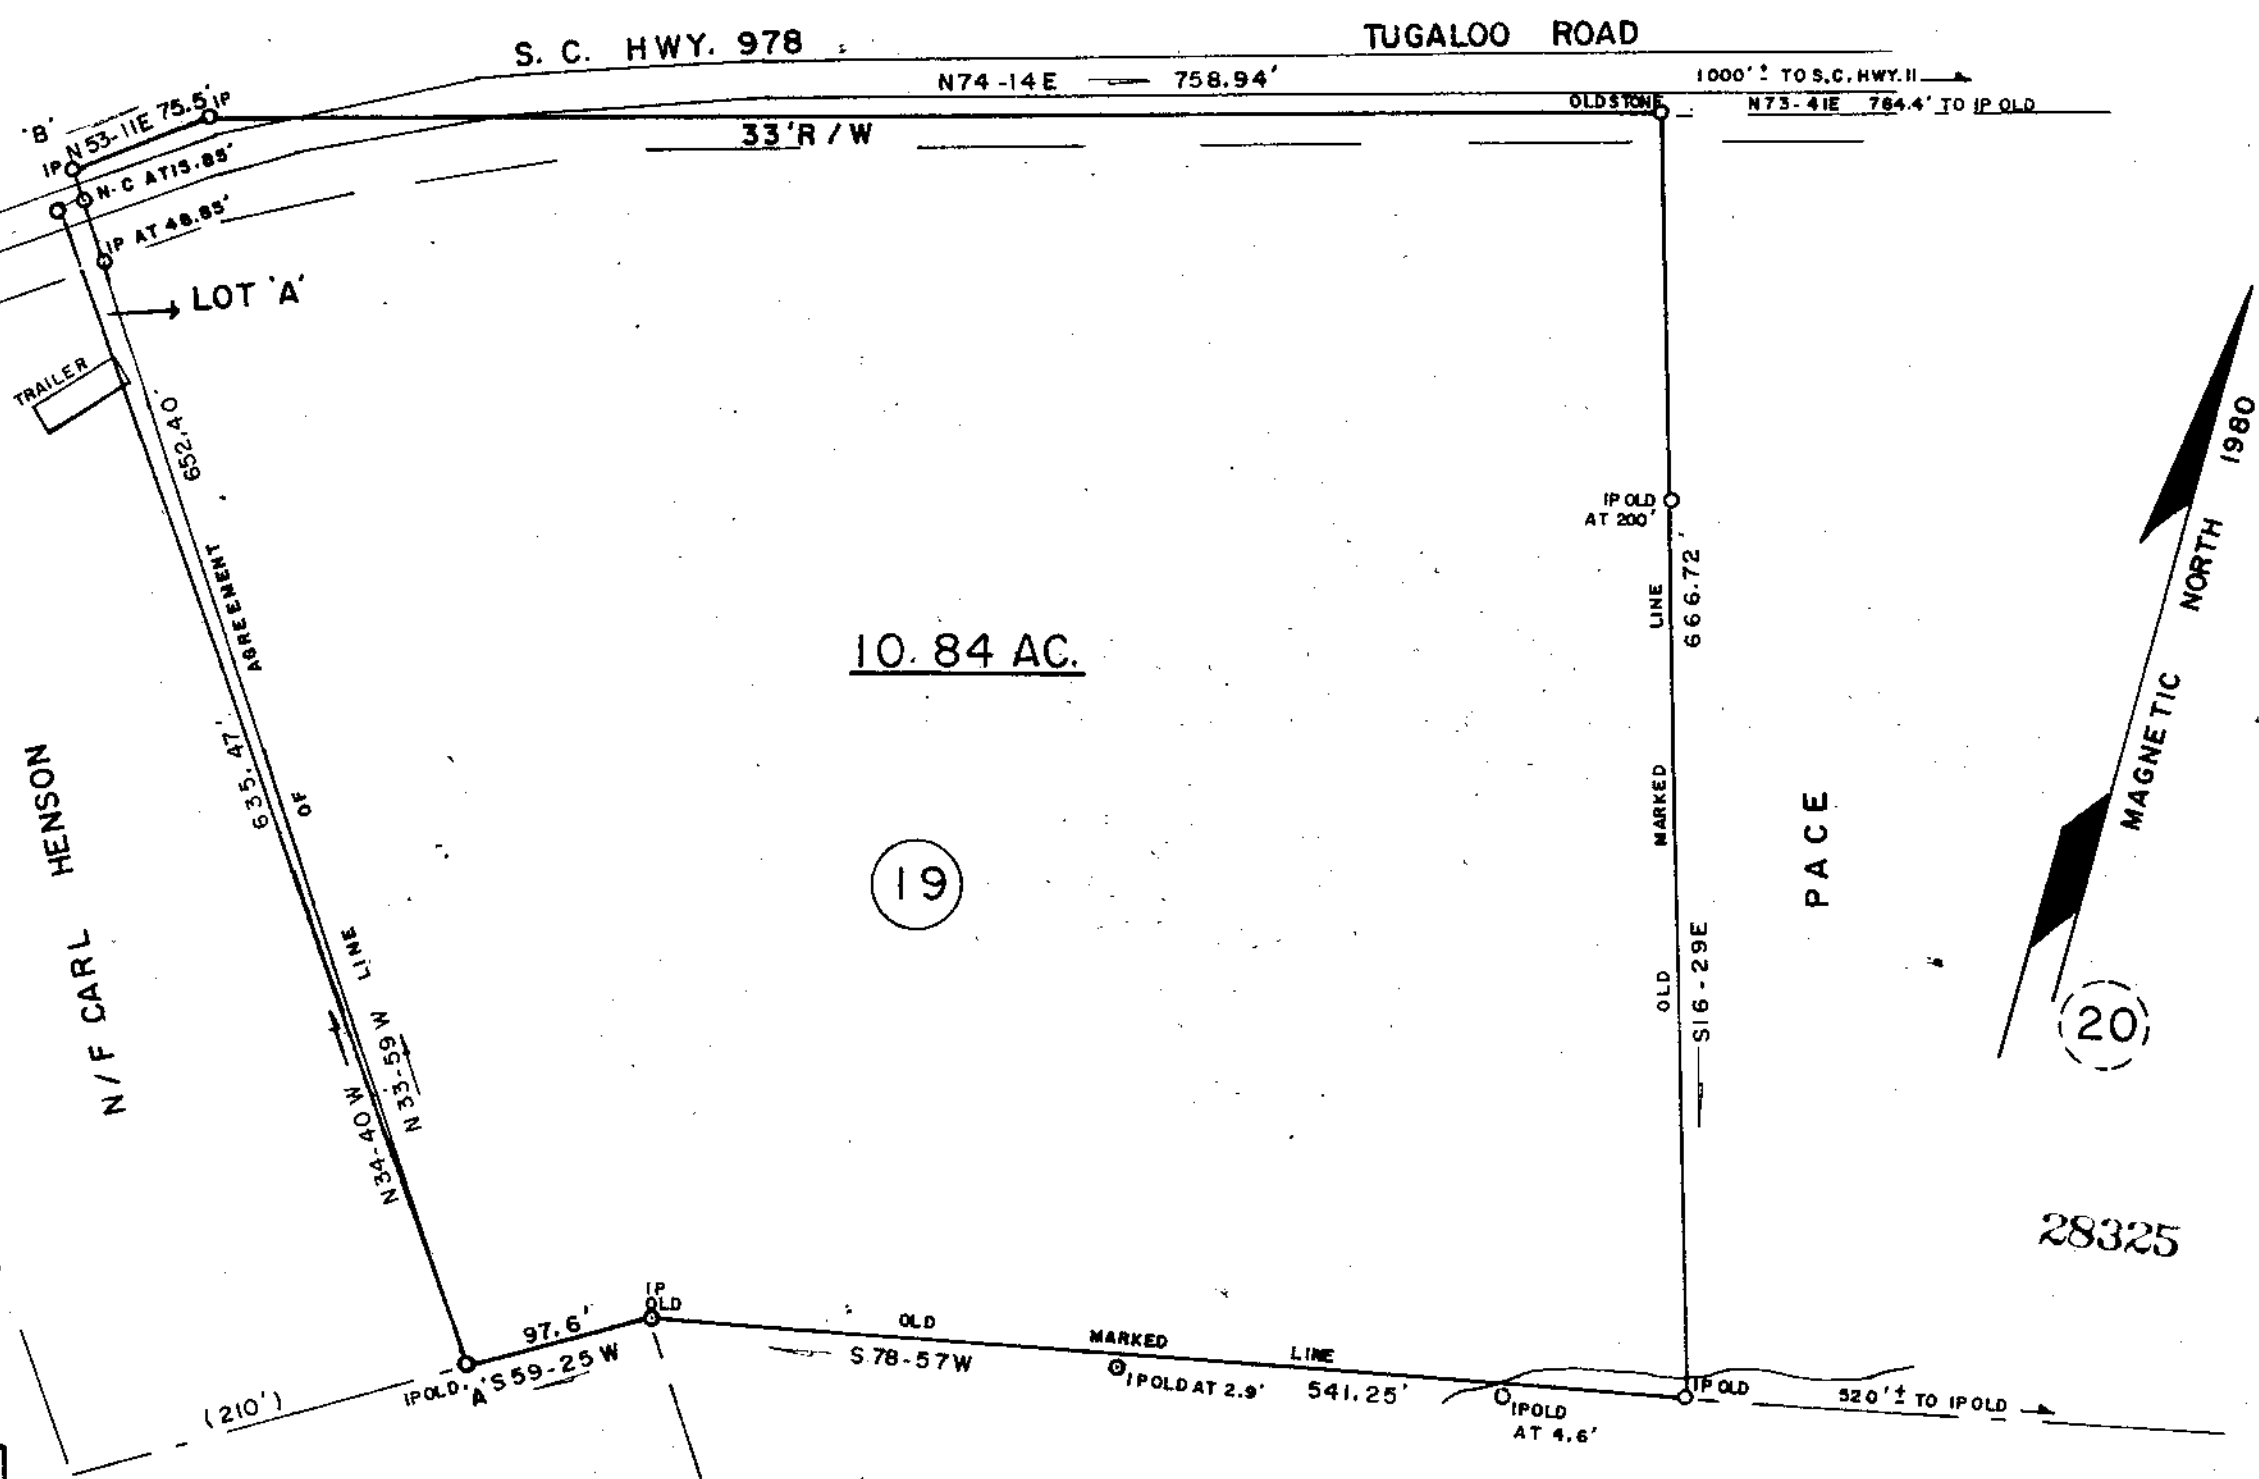

10.84 AC.

(19)

(20)

(18)

28325

N/F F.L. CAMPBELL

MAR 25 1980

72-53 ✓

*James V. Gregory*

MICROFILMED