




MICROFILMED

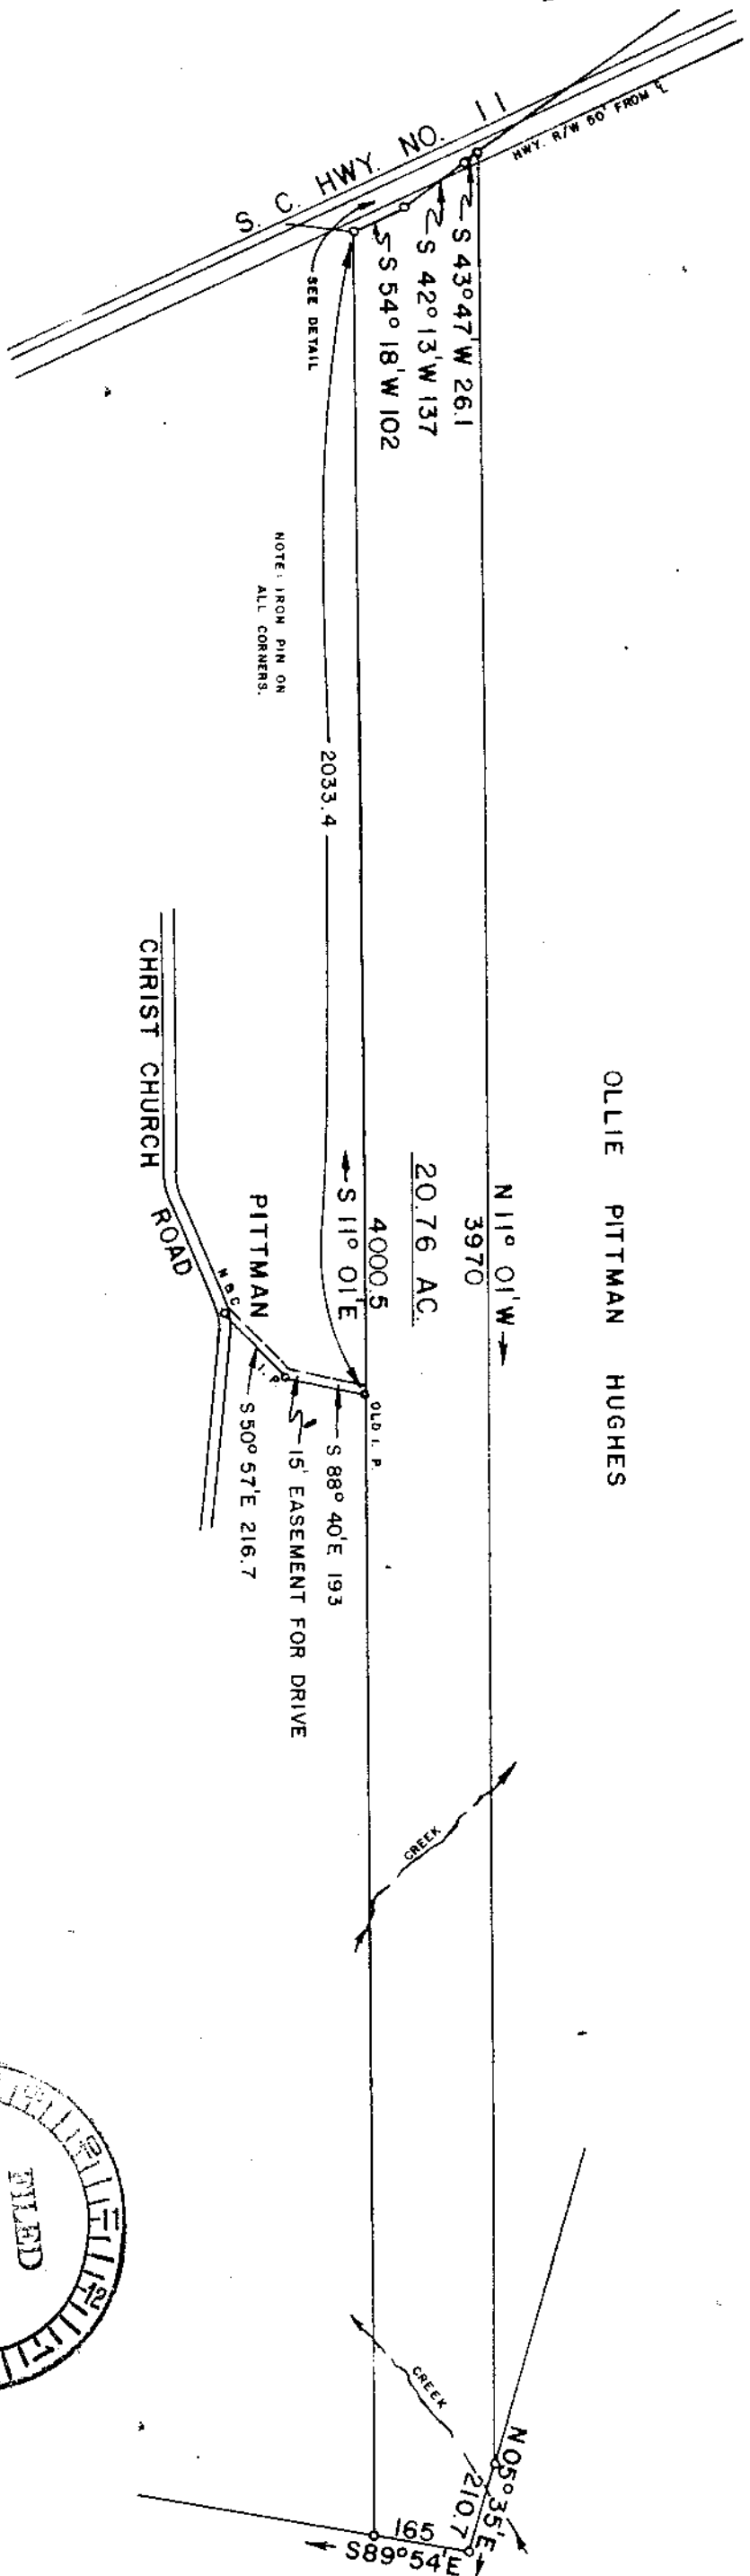

OLLIE PITTMAN HUGHES

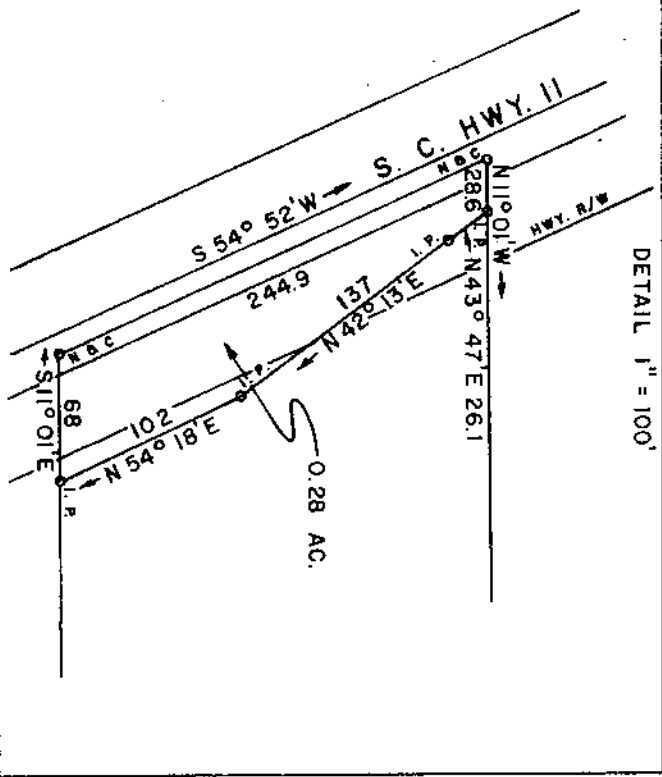

7-11-65 ✓

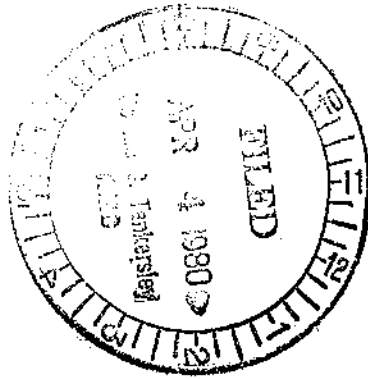


APR 4 1980  
29610

SURVEY FOR

# G. W. PITTMAN ESTATE

LOCATED AT GLASSY MOUNTAIN

COUNTY:	GREENVILLE	COUNTY BLOCK MAP:	645.2 BLK. 1-18	STATE:	SOUTH CAROLINA
DATE:	MAY 22, 1978	SCALE:	1" = 300'	FIELD CHIEF:	G. A. W.
REVISED:	JAN 31, 1980	DRAWN BY:	L. B. M.	WOLFE & HUSKEY, INC. ENGINEERING and SURVEYING P. O. BOX 35 LYMAN, S. C. 29365	

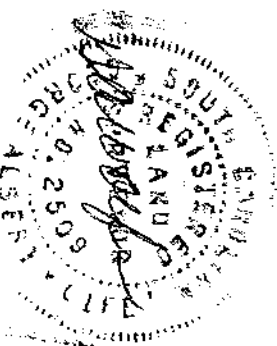

78-6-3

2 APR 4 80 151

5.00CI