


MICROFILMED

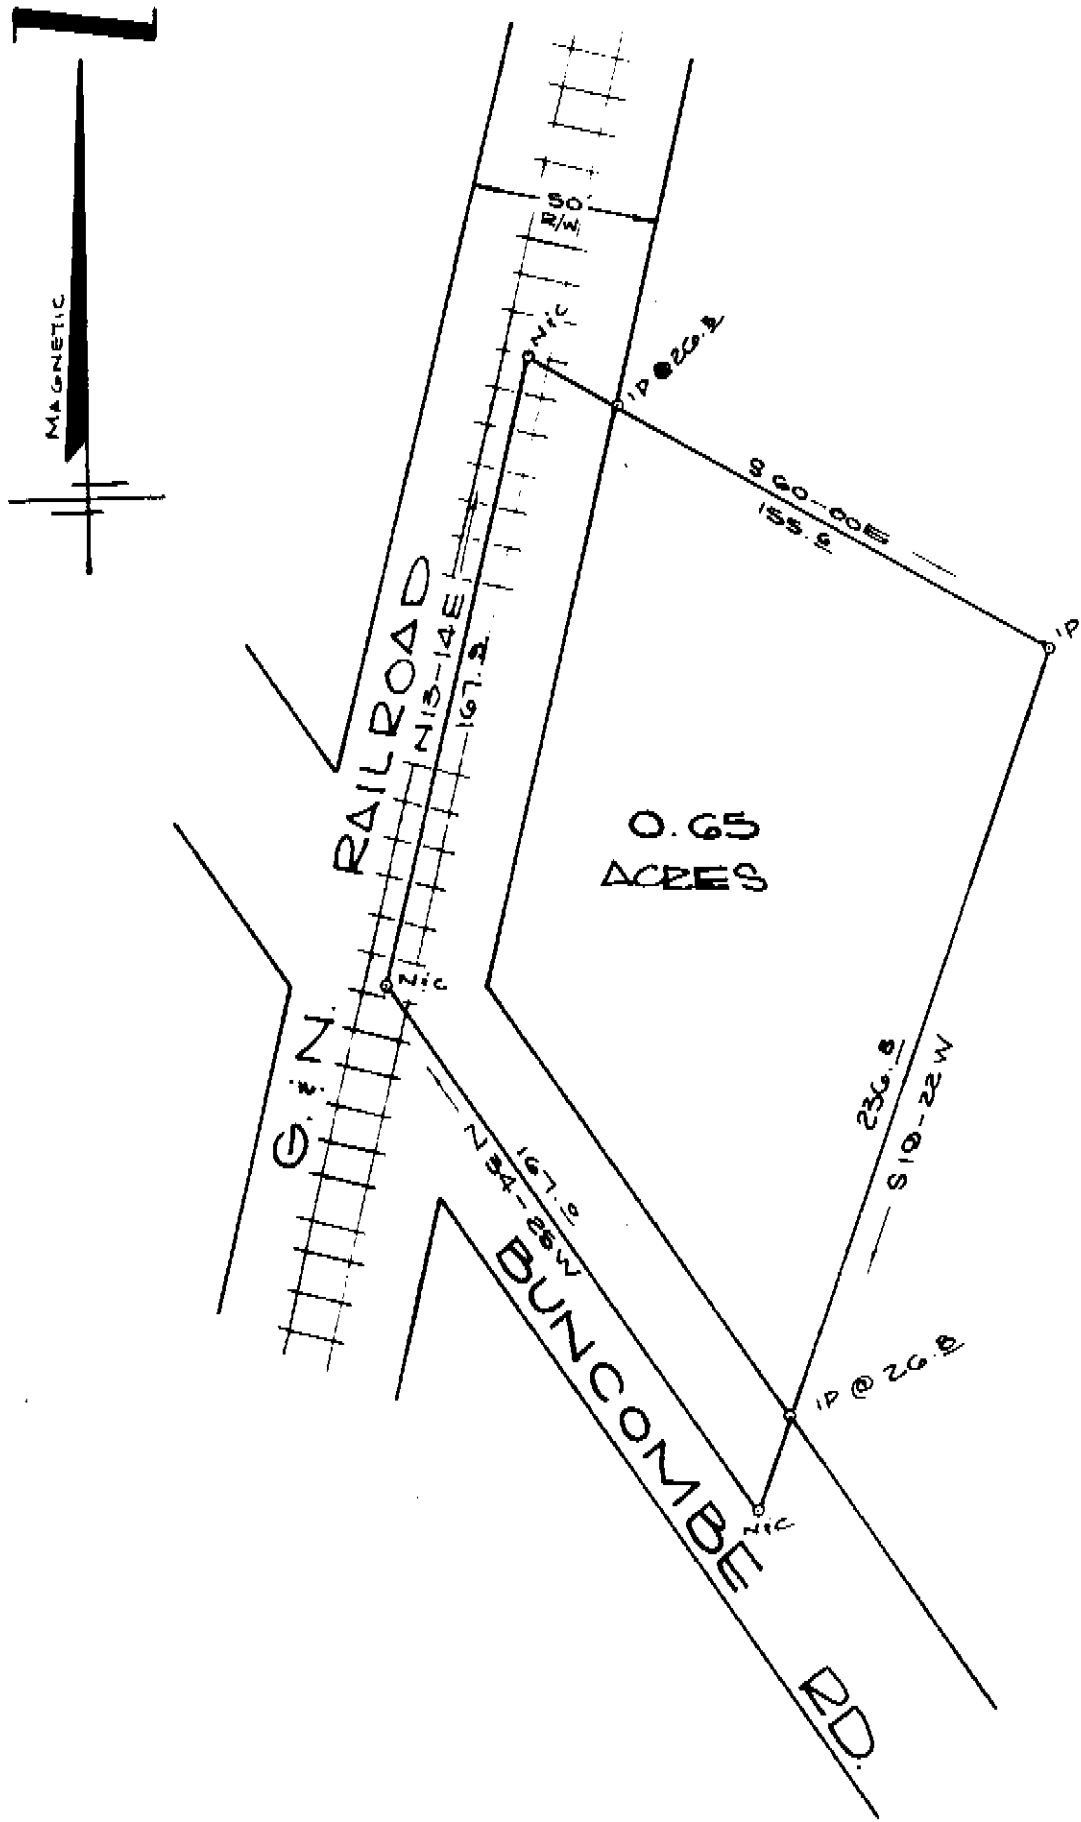

MARY PIKE HESTER

SURVEY FOR
S.P. HESTER
RUTH. M. HESTER
 NEAR TRAVELERS REST, GRANVILLE, CO.
 SOUTH CAROLINA
 APRIL 11, 1980

30465

FILED
 APR 15 11 42 AM '80
 DOMINGUEZ JANERSELEY
 R.H.C.

7-4-72

APR 15 1980

SCALE: 1" = 50'



WRW

W. R. WILLIAMS, JR.
 ENGINEER/SURVEYOR
 P. E. & L. S. No. 3979
 15 S. MAIN STREET
 TRAVELERS REST, S. C.
 29690

"I hereby certify that the ratio of precision of the field survey is 1/5000" as shown hereon and the area was determined by DMD method of area calculation."

FB. # 38

419-1-PT. 10

W. R. Williams

P. E. & L. S. No. 3979